


03 QUADRO DE CARGAS
03 CO MANEJO ESTABILIZADO - PE

NAME	ADDRESS	STREET NO.	W	W/2	W/4	W/8	W/16	W/32	W/64	W/128	W/256	W/512	W/1024	W/2048	W/4096	W/8192	W/16384	W/32768	W/65536	W/131072	W/262144	W/524288	W/1048576	W/2097152	W/4194304	W/8388608	W/16777216	W/33554432	W/67108864	W/134217728	W/268435456	W/536870912	W/1073741824	W/2147483648	W/4294967296	W/8589934592	W/17179869184	W/34359738368	W/68719476736	W/137438953472	W/274877906944	W/549755813888	W/1099511627776	W/2199023255552	W/4398046511104	W/8796093022208	W/17592186044416	W/35184372088832	W/70368744177664	W/140737488355328	W/281474976710656	W/562949953421312	W/1125899906842624	W/2251799813685248	W/4503599627370496	W/9007199254740992	W/18014398509481984	W/36028797018963968	W/72057594037927936	W/144115188075855872	W/288230376151711744	W/576460752303423488	W/1152921504606846976	W/2305843009213693952	W/4611686018427387904	W/9223372036854775808	W/18446744073709551616	W/36893488147419103232	W/73786976294838206464	W/147573952589676412928	W/295147905179352825856	W/590295810358705651712	W/1180591620717411303424	W/2361183241434822606848	W/4722366482869645213696	W/9444732965739290427392	W/18889465931478580854784	W/37778931862957161709568	W/75557863725914323419136	W/151115727451828646838272	W/302231454903657293676544	W/604462909807314587353088	W/1208925819614629174706176	W/2417851639229258349412352	W/4835703278458516698824704	W/9671406556917033397649408	W/19342813113834066795298816	W/38685626227668133590597632	W/77371252455336267181195264	W/154742504910672534362390528	W/309485009821345068724781056	W/618970019642690137449562112	W/1237940039285380274899124224	W/2475880078570760549798248448	W/4951760157141521099596496896	W/9903520314283042199192993792	W/19807040628566084398385987584	W/39614081257132168796771975168	W/79228162514264337593543950336	W/158456325028528675187087900672	W/316912650057057350374175801344	W/633825300114114700748351602688	W/1267650600228229401496703205376	W/2535301200456458802993406410752	W/5070602400912917605986812821504	W/10141204801825835211973625643008	W/20282409603651670423947251286016	W/40564819207303340847894502572032	W/81129638414606681695789005144064	W/162259276832213363391778010288128	W/324518553664426726783556020576256	W/649037107328853453567112041152512	W/1298074214657706907134224082305024	W/2596148429315413814268448164610048	W/5192296858630827628536896329220096	W/10384593717261655257073792658440192	W/20769187434523310514147585316880384	W/41538374869046621028295170633760768	W/83076749738093242056590341267521536	W/166153499476186484113180682535043072	W/332306998952372968226361365070086144	W/664613997904745936452722730140172288	W/1329227995809491872905445460280344576	W/2658455991618983745810890920560689152	W/5316911983237967491621781841121378304	W/10633823966475934983243563682242756608	W/21267647932951869966487127364485513216	W/42535295865903739932974254728971026432	W/85070591731807479865948509457942052864	W/170141183463614959731897018915884105728	W/340282366927229919463794037831768211456	W/680564733854459838927588075663536422912	W/1361129467708919677855176151327072845824	W/272225893541783935571035230265414569152	W/544451787083567871142070460530829138304	W/1088903574167135742284140921061658276608	W/2177807148334271484568281842123316553216	W/4355614296668542969136563684246633106432	W/8711228593337085938273127368493266212864	W/17422457186674171876546254736986532425728	W/34844914373348343753092509473973064851456	W/69689828746696687506185018947946129102912	W/139379657493393375012370037895892258205824	W/278759314986786750024740075791784516411648
------	---------	------------	---	-----	-----	-----	------	------	------	-------	-------	-------	--------	--------	--------	--------	---------	---------	---------	----------	----------	----------	-----------	-----------	-----------	-----------	------------	------------	------------	-------------	-------------	-------------	--------------	--------------	--------------	--------------	---------------	---------------	---------------	----------------	----------------	----------------	-----------------	-----------------	-----------------	-----------------	------------------	------------------	------------------	-------------------	-------------------	-------------------	--------------------	--------------------	--------------------	--------------------	---------------------	---------------------	---------------------	----------------------	----------------------	----------------------	-----------------------	-----------------------	-----------------------	-----------------------	------------------------	------------------------	------------------------	-------------------------	-------------------------	-------------------------	--------------------------	--------------------------	--------------------------	--------------------------	---------------------------	---------------------------	---------------------------	----------------------------	----------------------------	----------------------------	-----------------------------	-----------------------------	-----------------------------	-----------------------------	------------------------------	------------------------------	------------------------------	-------------------------------	-------------------------------	-------------------------------	--------------------------------	--------------------------------	--------------------------------	--------------------------------	---------------------------------	---------------------------------	---------------------------------	----------------------------------	----------------------------------	----------------------------------	-----------------------------------	-----------------------------------	-----------------------------------	------------------------------------	------------------------------------	------------------------------------	------------------------------------	-------------------------------------	-------------------------------------	-------------------------------------	--------------------------------------	--------------------------------------	--------------------------------------	---------------------------------------	---------------------------------------	---------------------------------------	---------------------------------------	--	--	--	---	---	---	--	--	--	--	---	---	---	--	---	---	--	--	--	--	---	---	---	--	--



02 QUADRO DE CARGAS
03 CD INACR - PG

[illegible]

01 QUADRO DE CARGAS
03 CD GERAL - PG

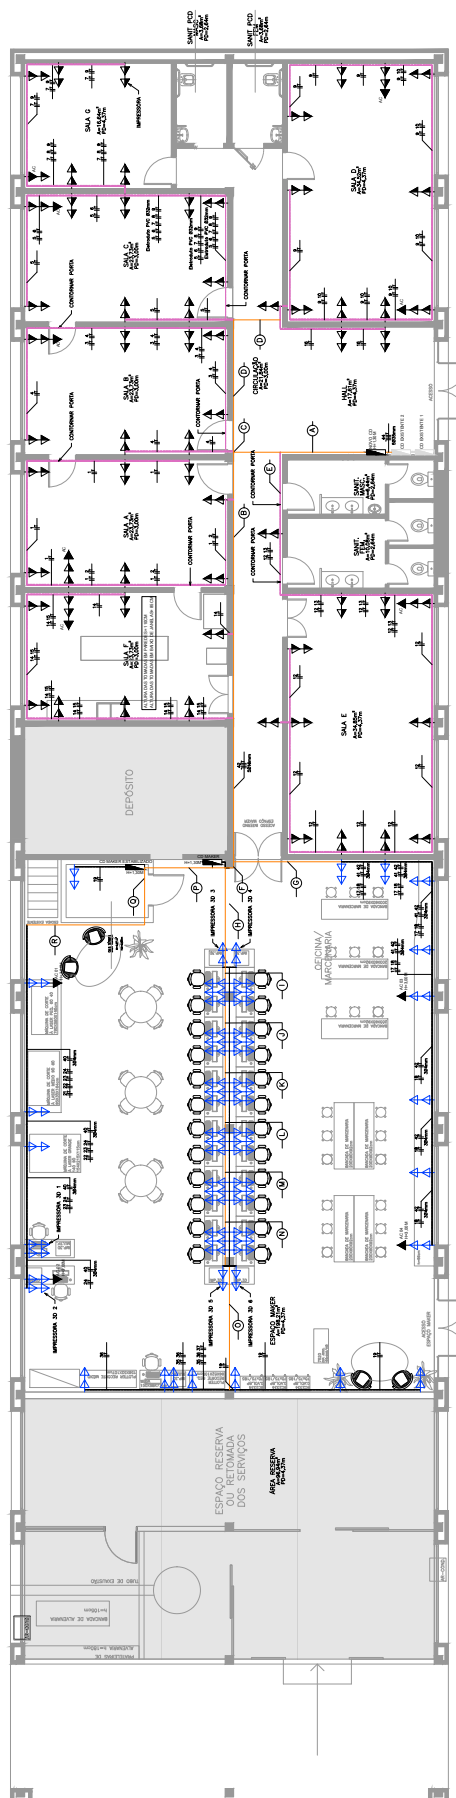[illegible]

01 PLANTA BAIXA
02 ESCALA 1/50

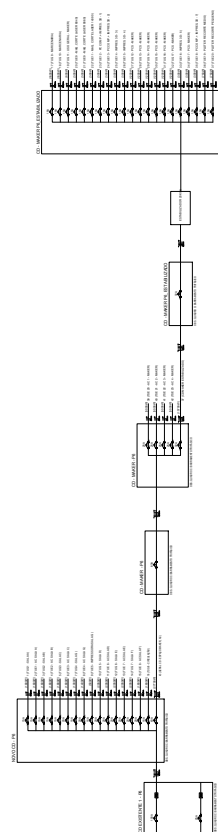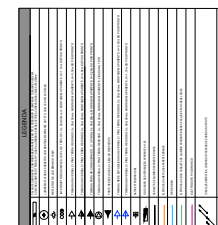

02 DIAGRAMA UNIFILAR

[illegible]