



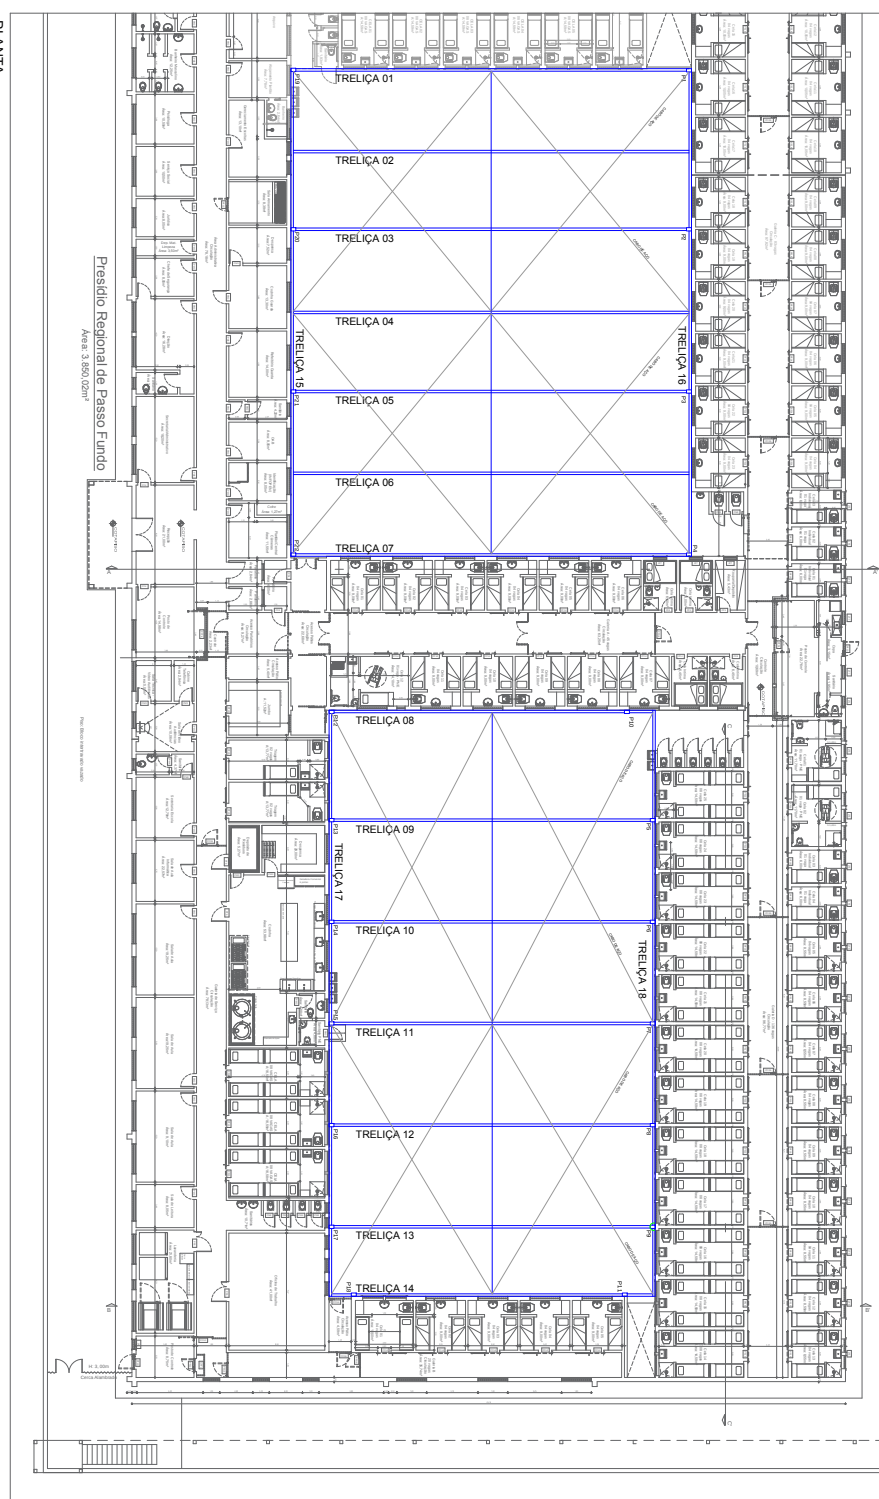


PLANTA
ESC.: 1:100

ESC: 1:100

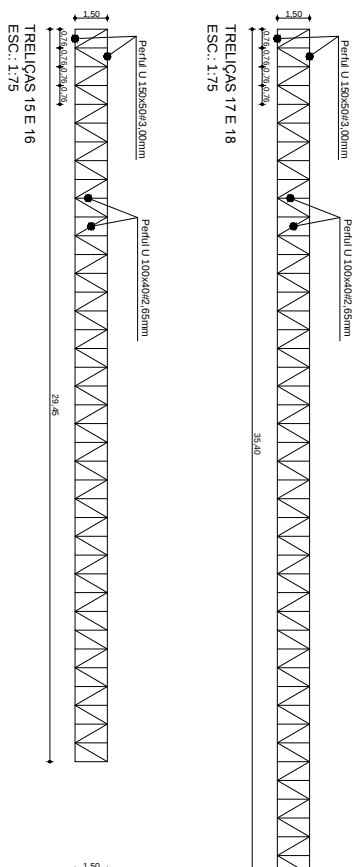

TRELIÇAS 17 E 18
ESC.: 1:75

ESC: 1:75

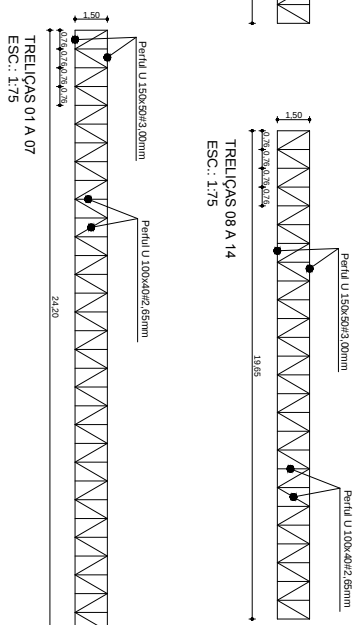

TRELIÇAS 08 A 14
ESC.: 1:75

ESC: 1:75

[illegible]