
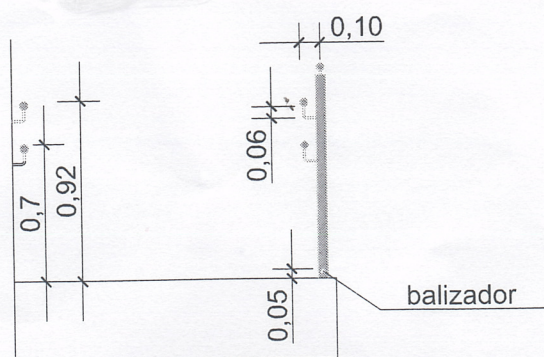


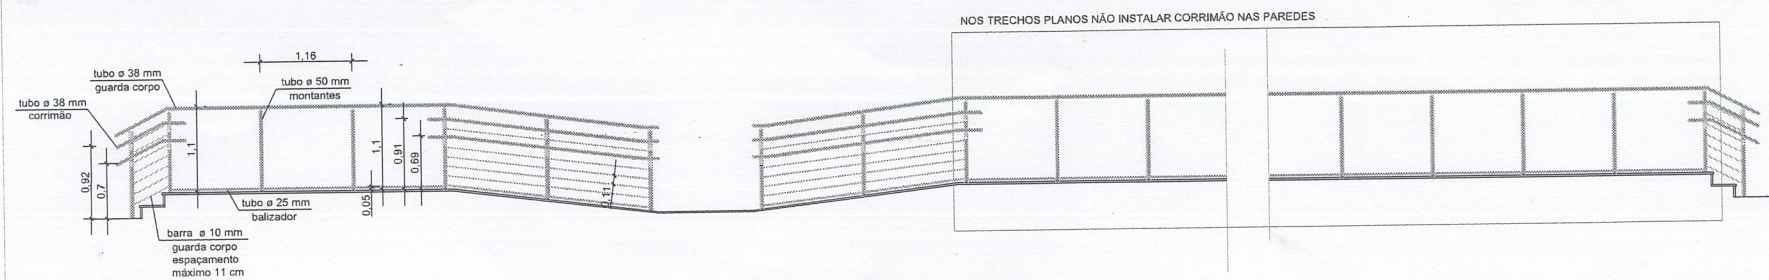

CORTE DAS
RAMPAS E
ESCADAS