

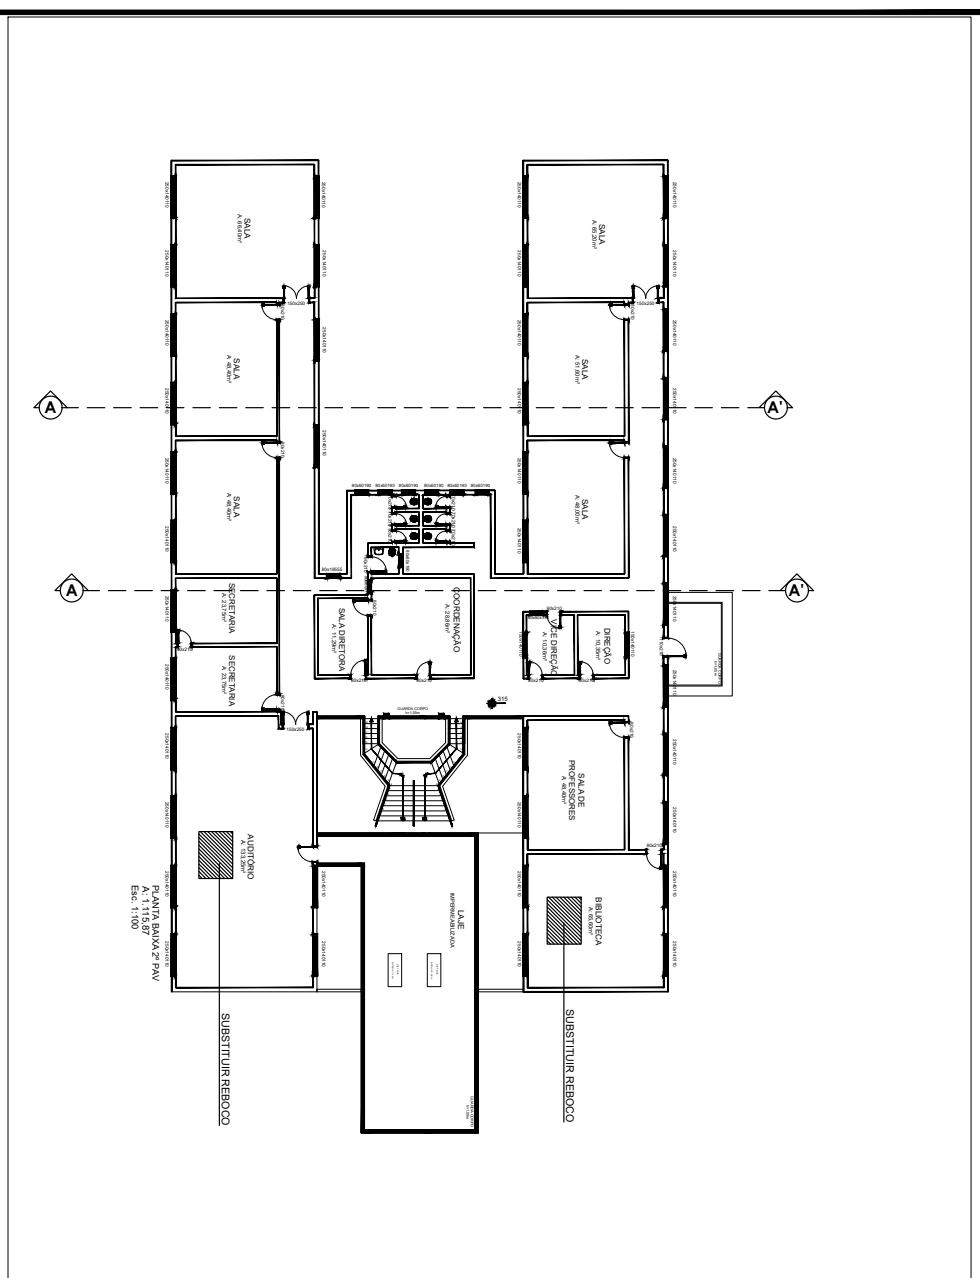


[illegible]


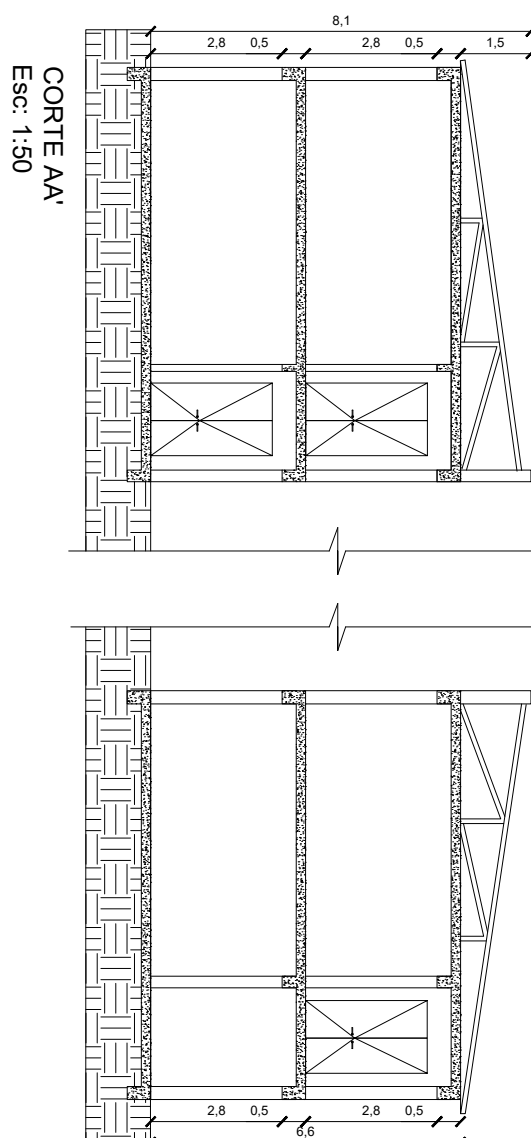



CORTE AA'
Esc: 1:50

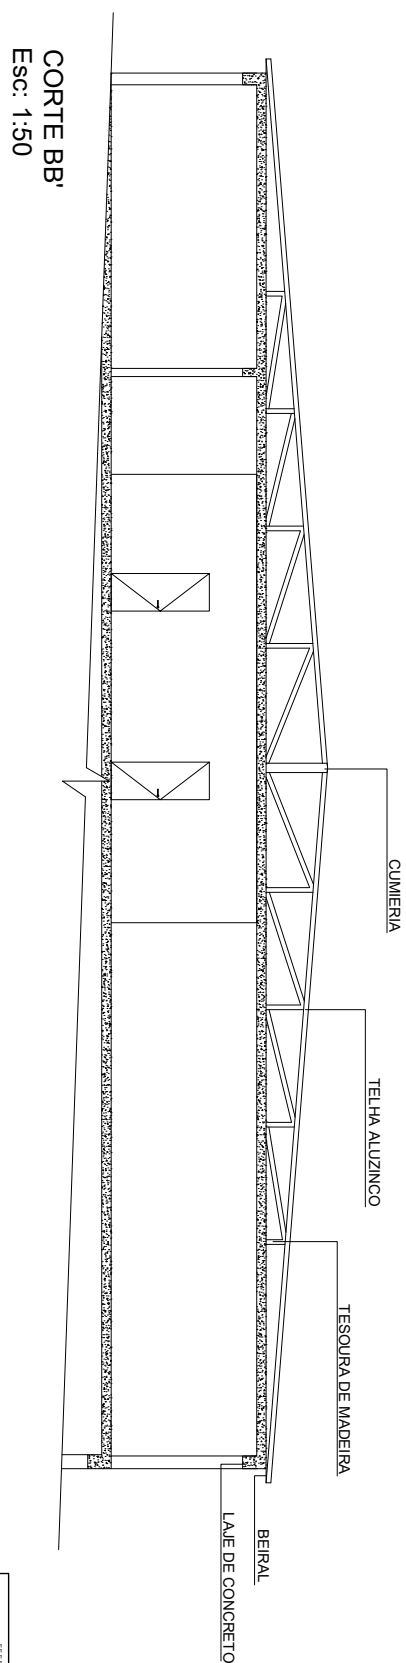

CORTE BB'
Esc: 1:50

[illegible]

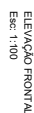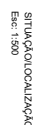[illegible]

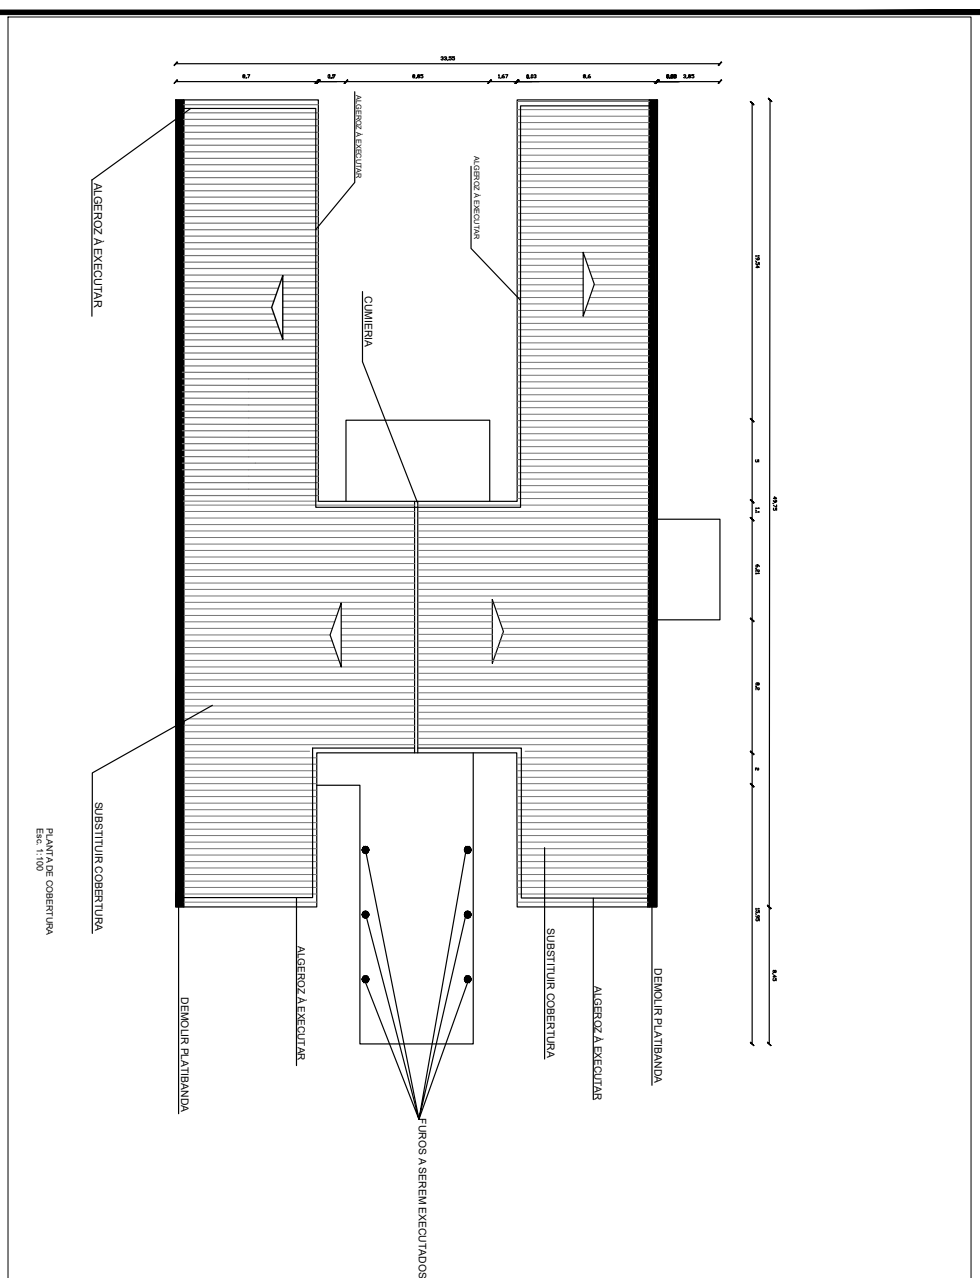[illegible]