



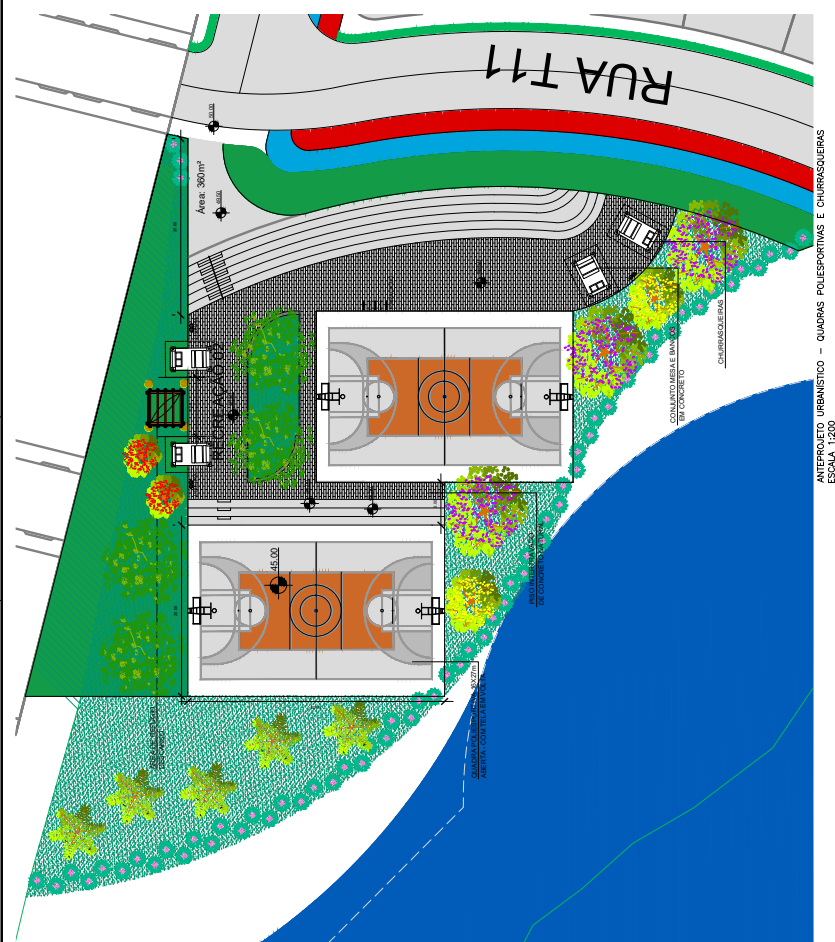


ANTEPROJETO URBANÍSTICO – QUADRAS POLIESPORTIVAS E CHURRASQUEIRAS
ESCALA 1:200

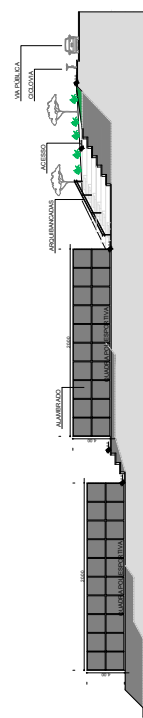

PERSPECTIVA 1

[illegible]

CORTE TRANSVERSAL - QUADRAS POLIESPORTIVAS E CHURRASQUEIRAS
ESCALA 1:200

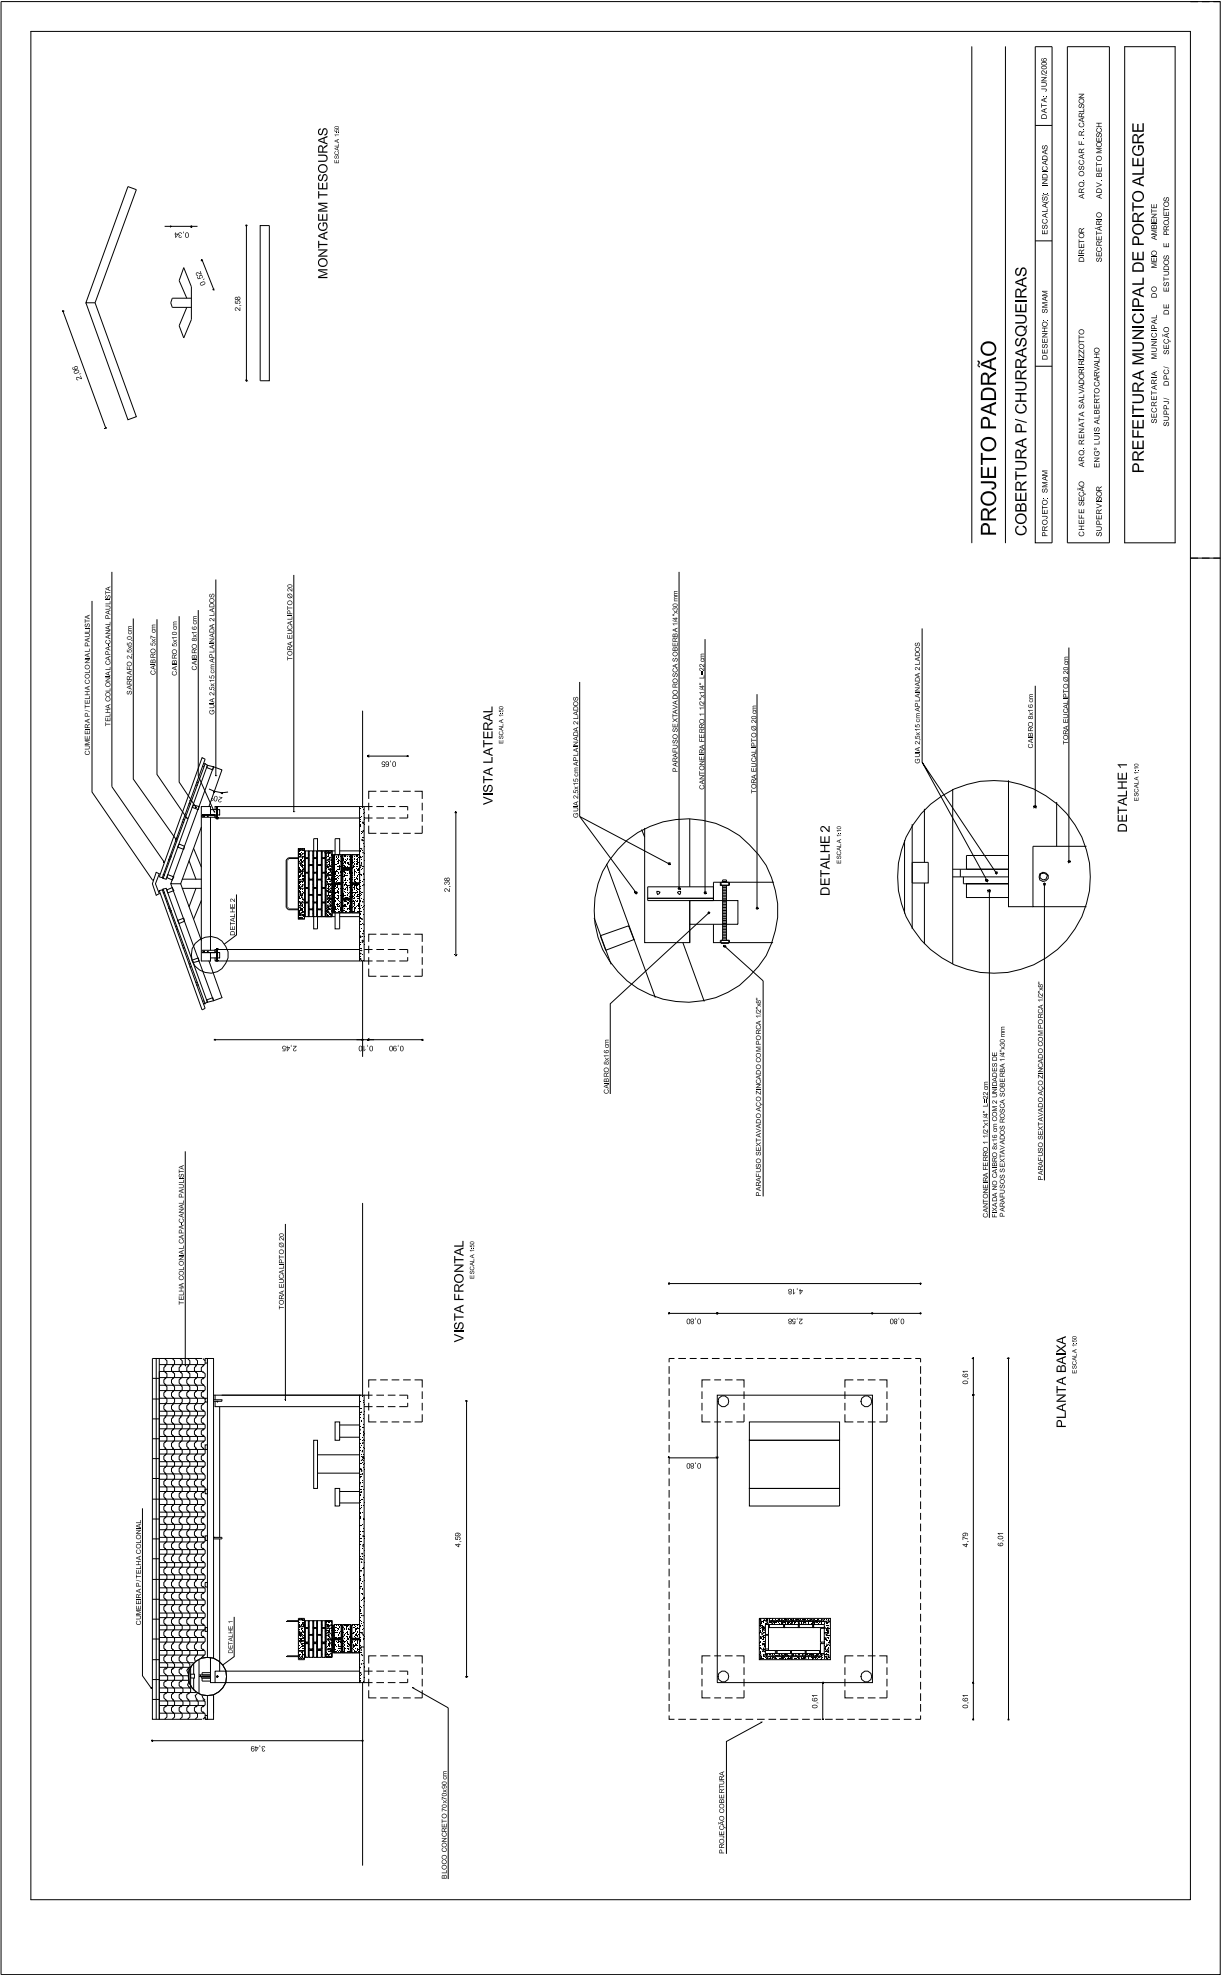



25170000007459

