






24190000017534



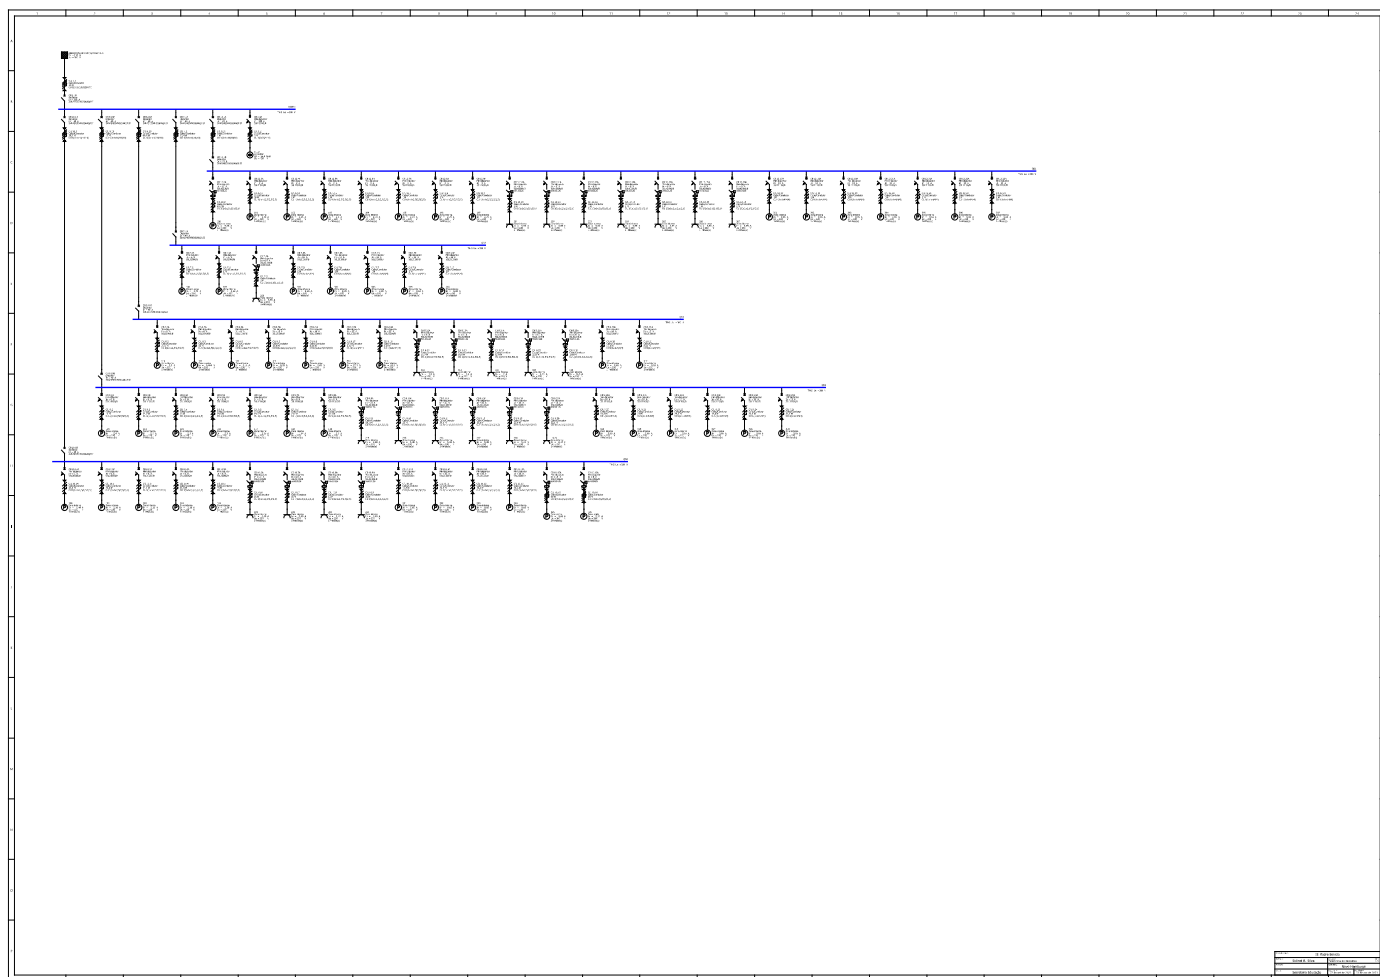

 


24190000017534

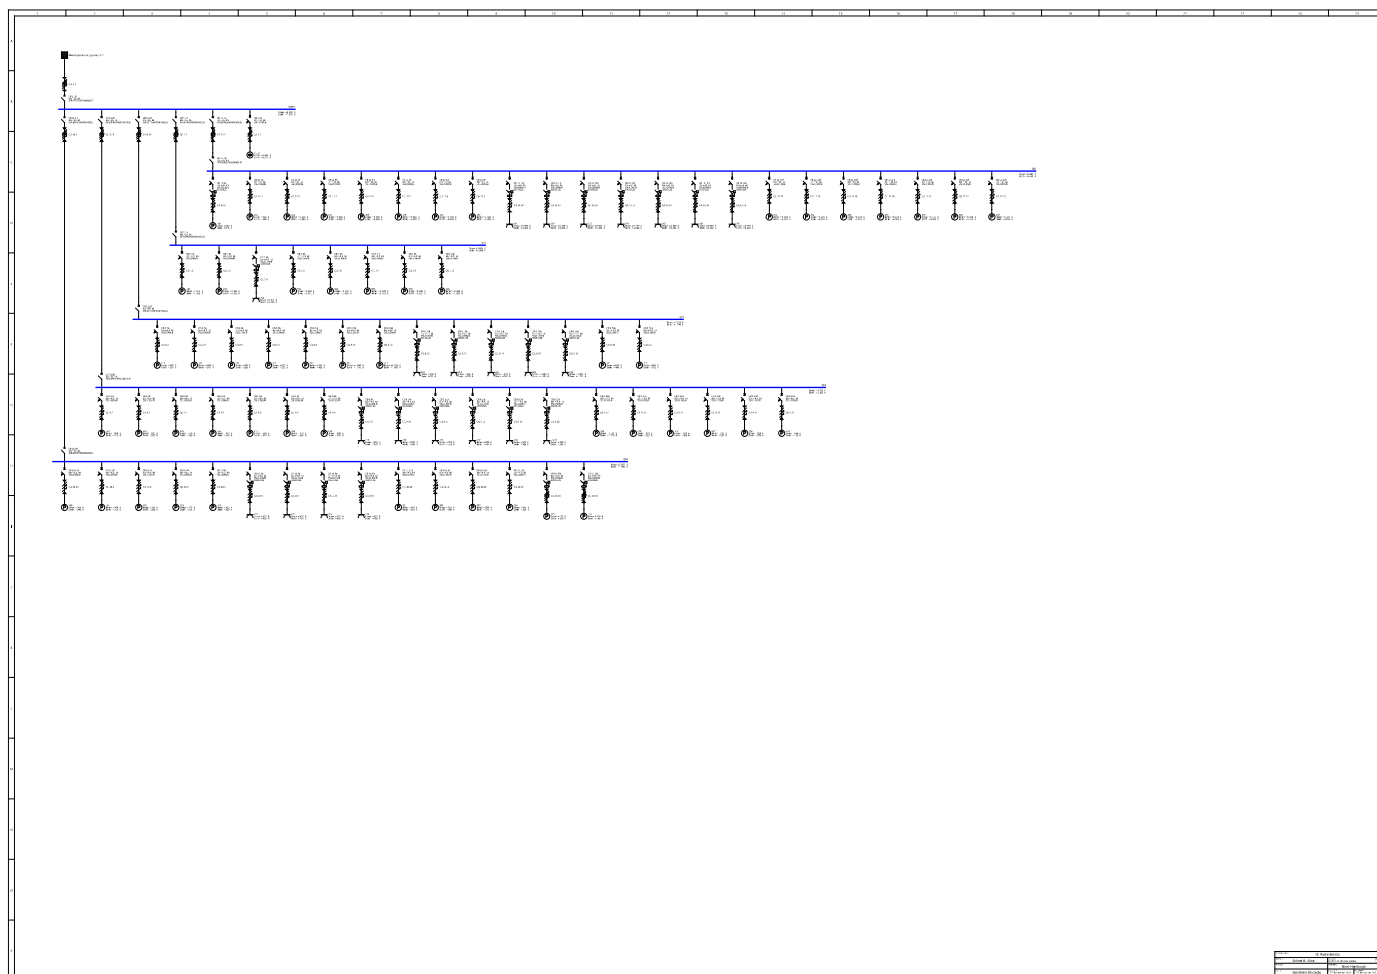




24190000017534

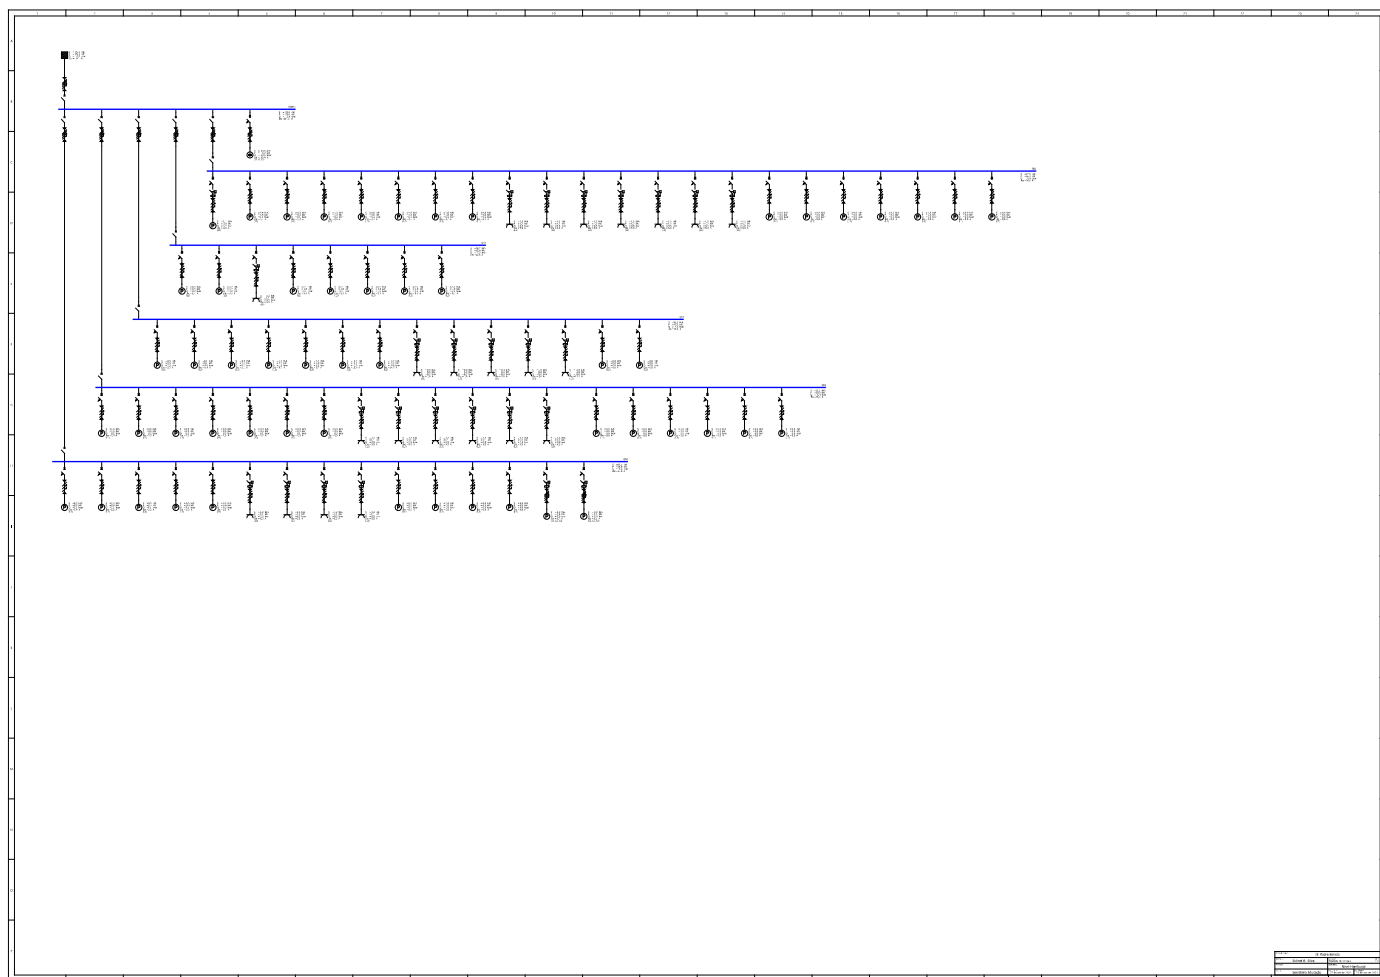




24190000017534

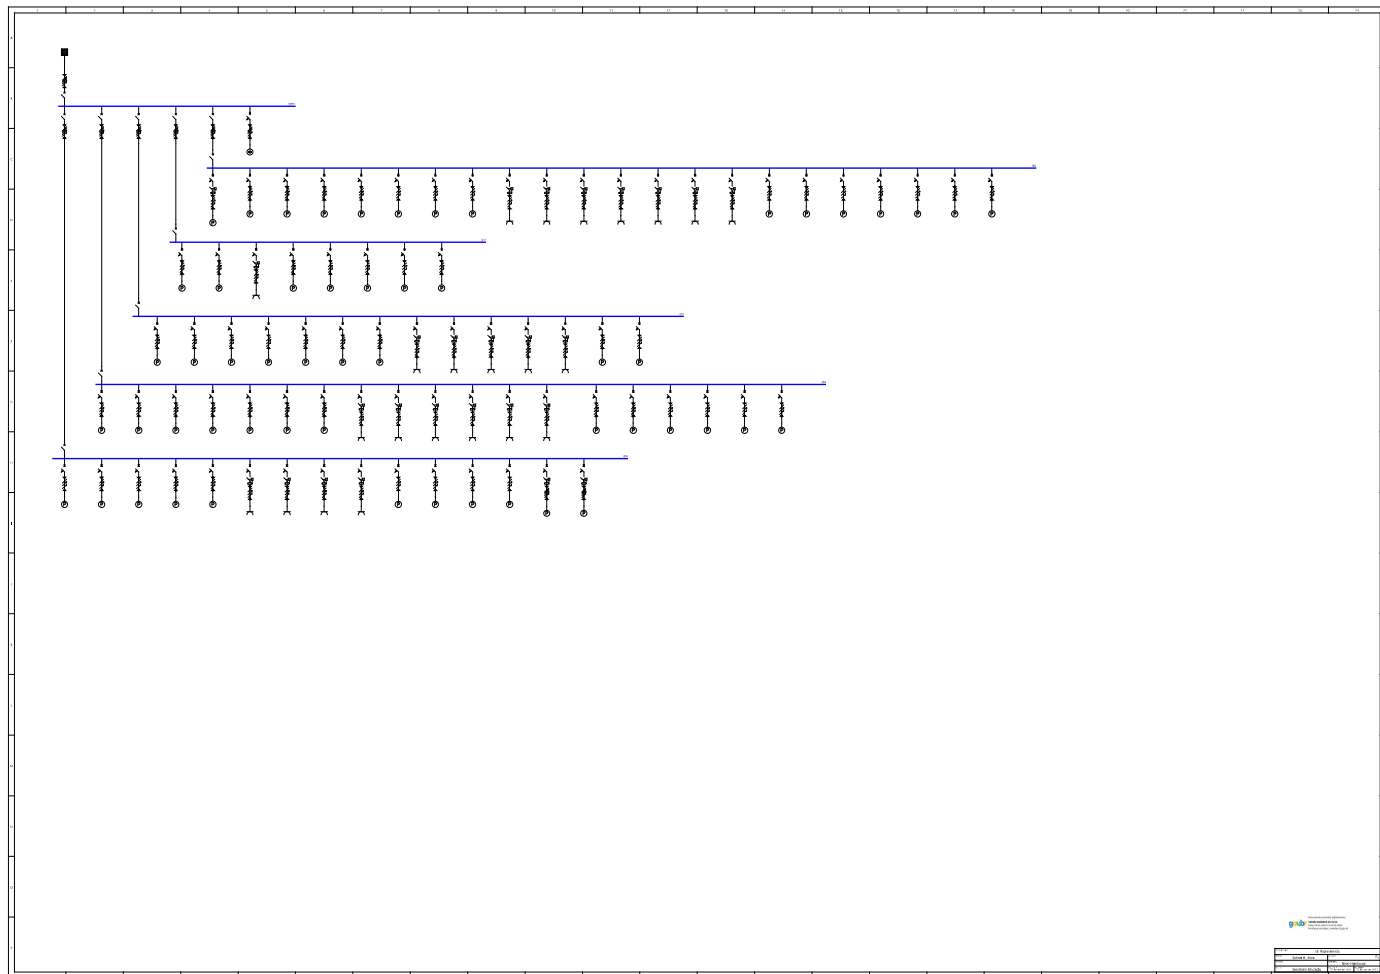




24190000017534

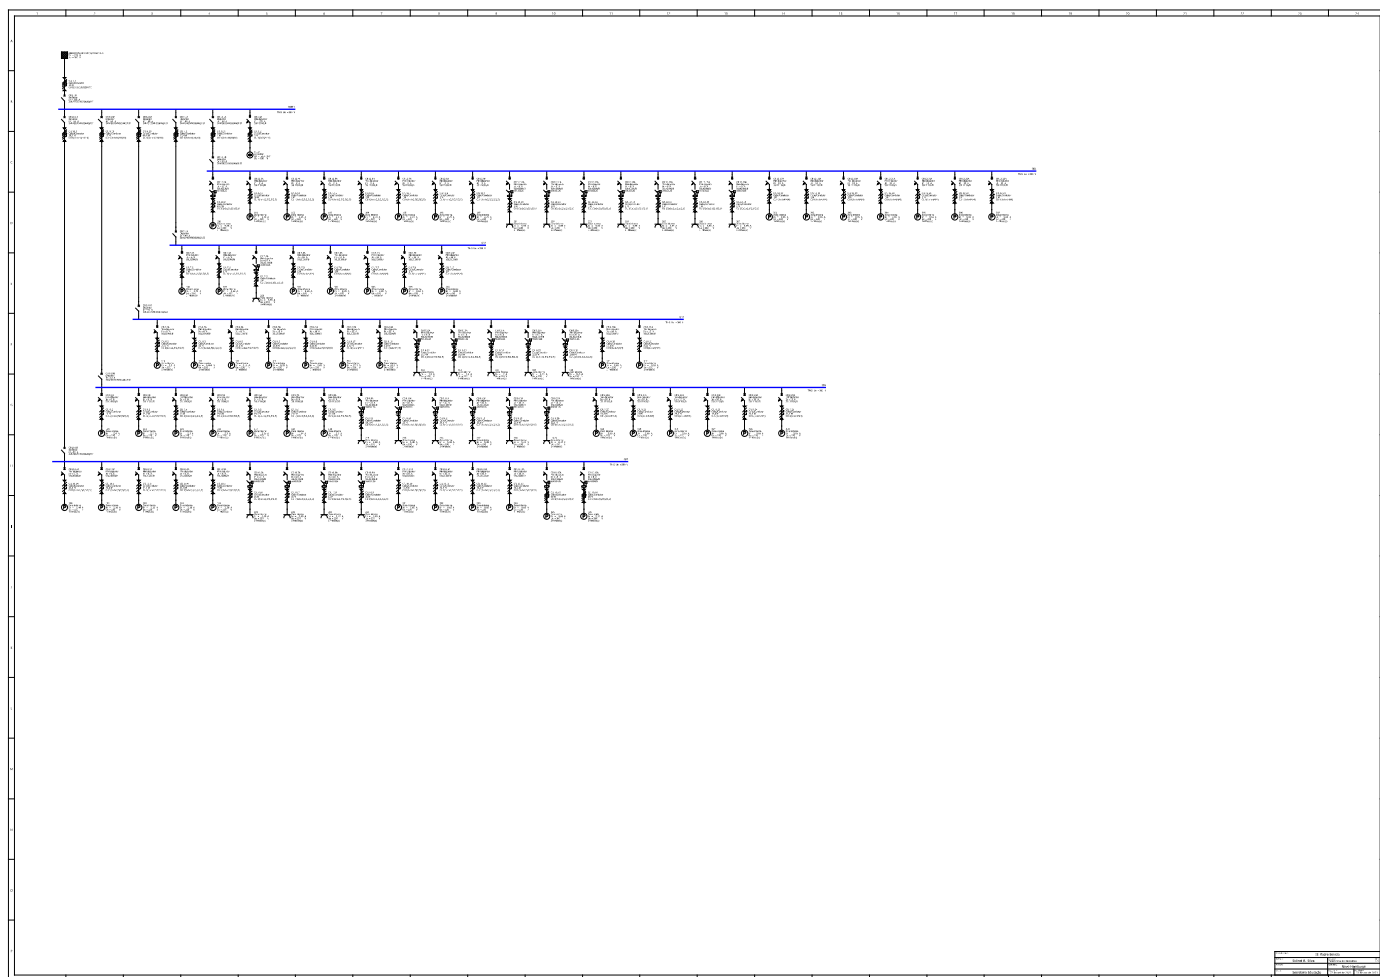




24190000017534

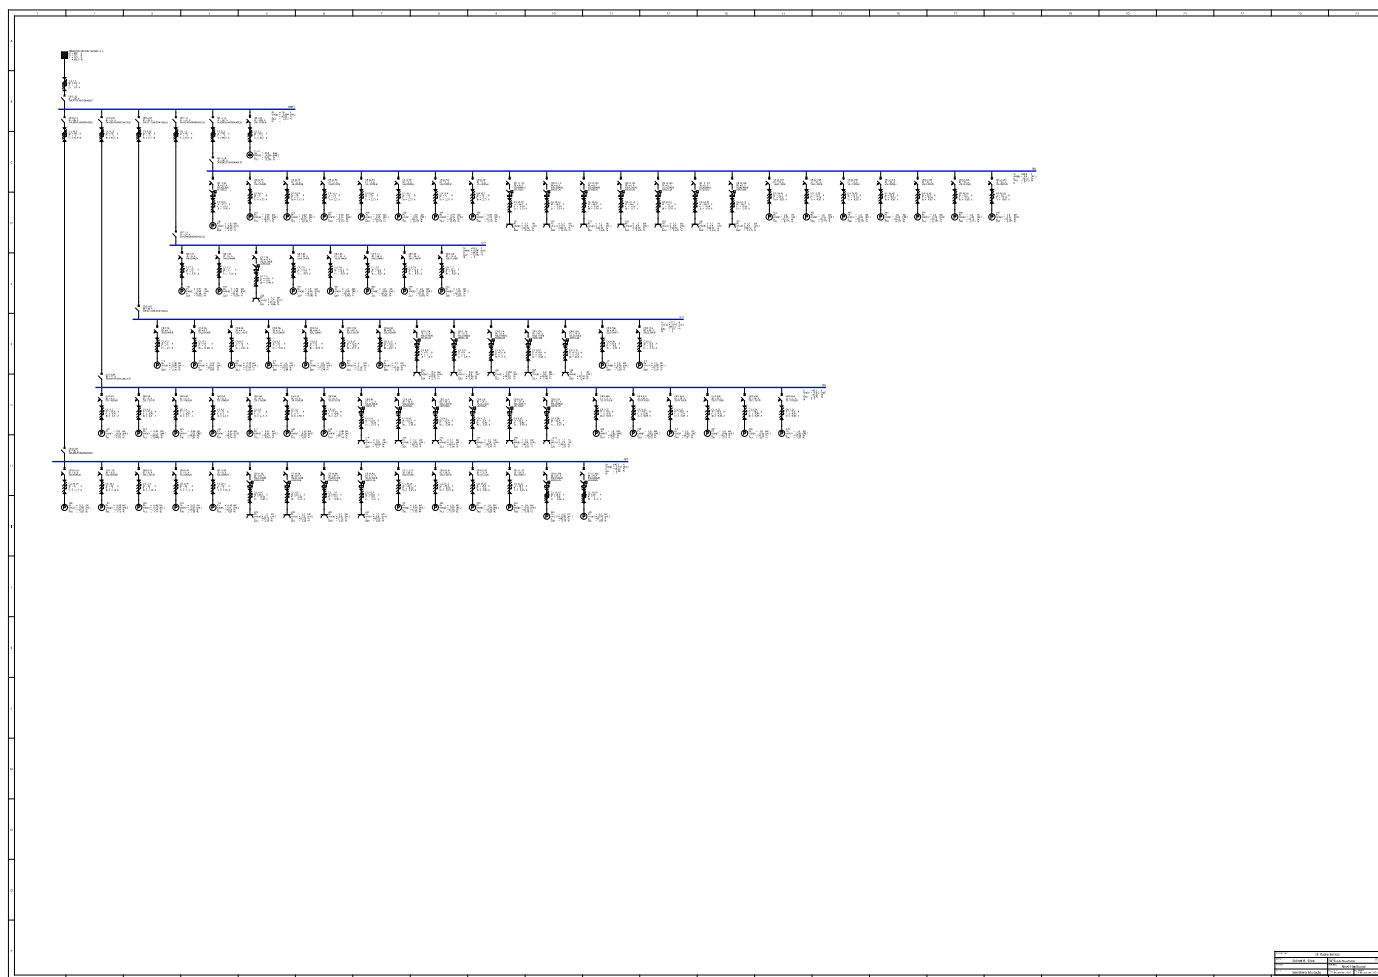




24190000017534

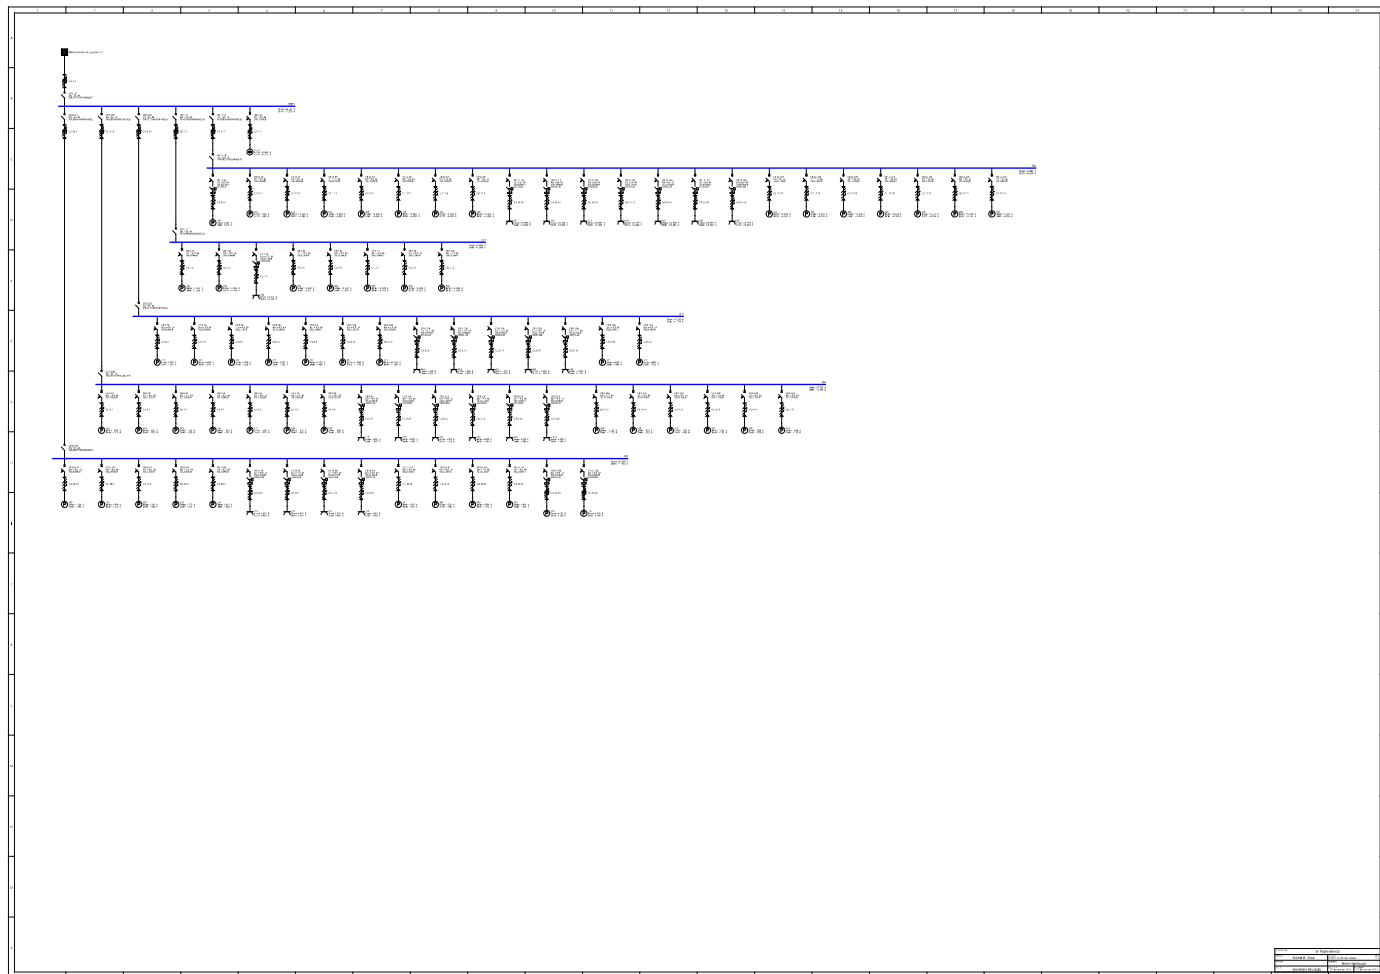





24190000017534

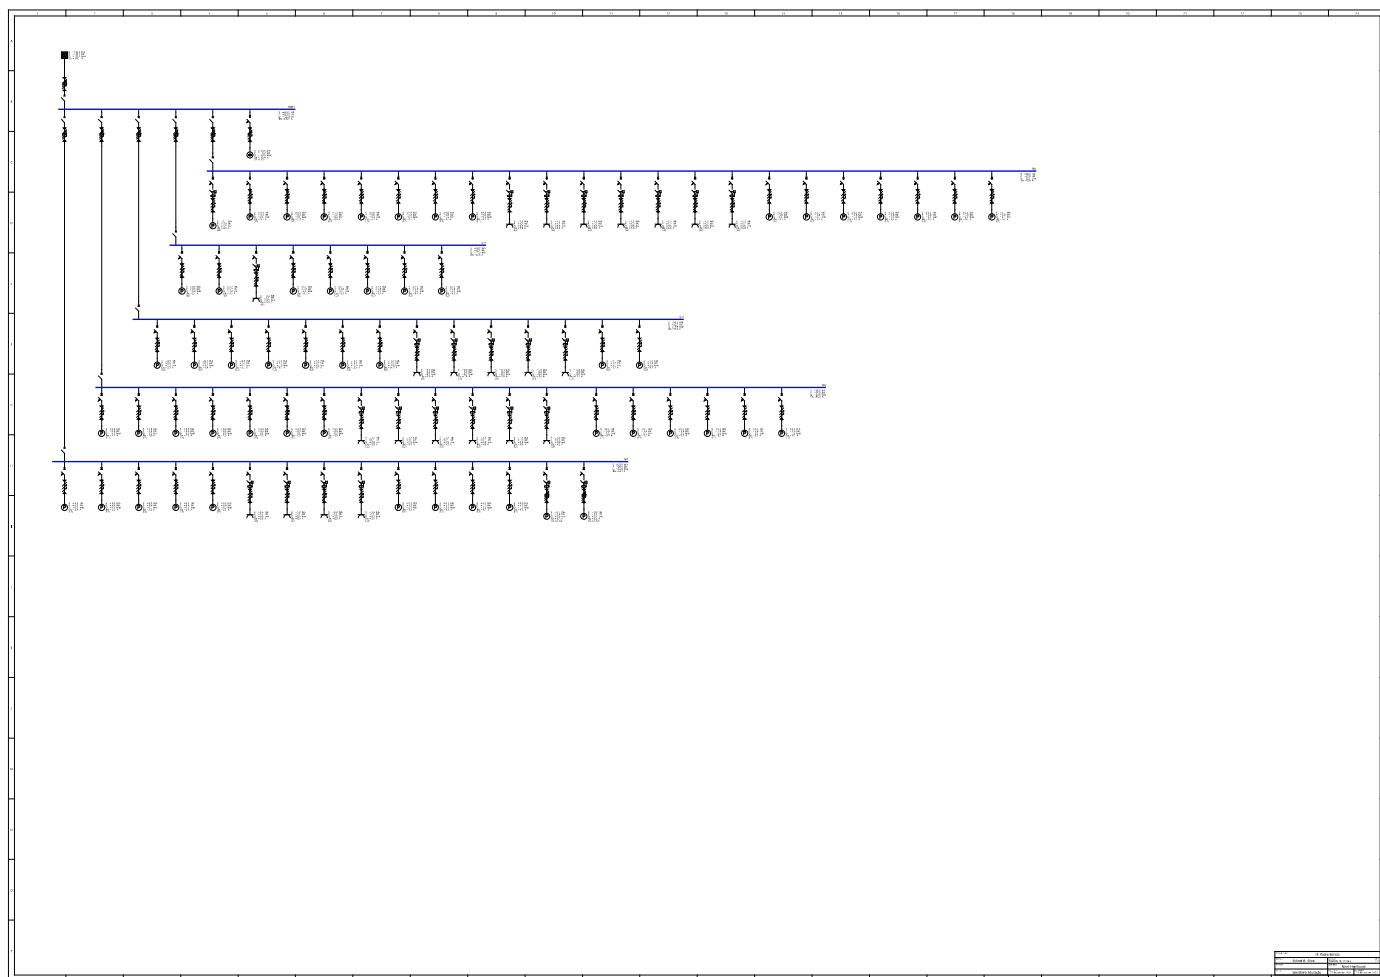




24190000017534

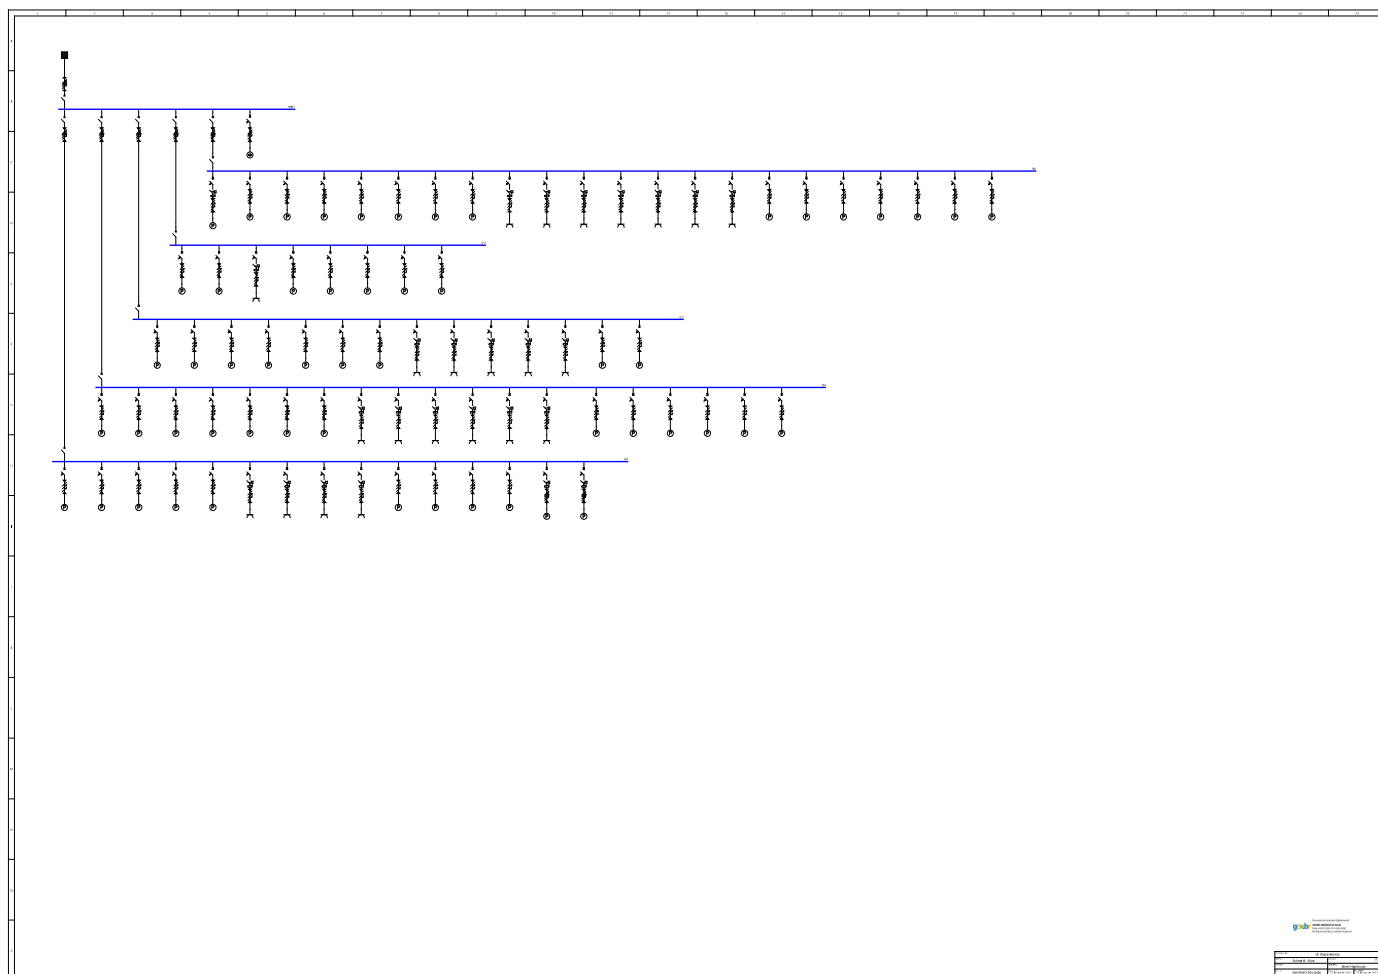

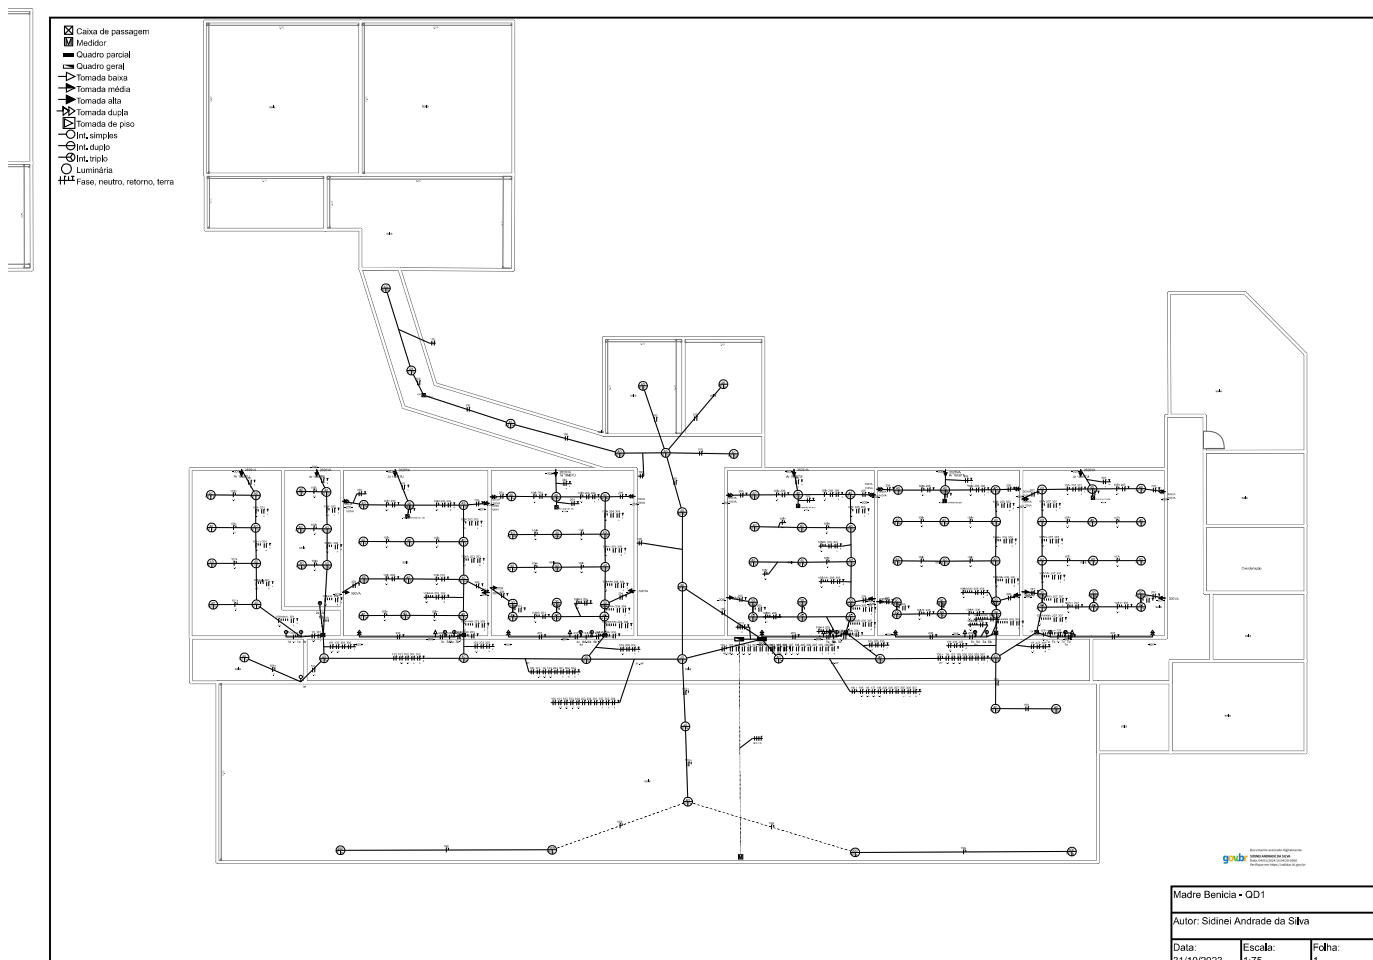





- ☒ Caixa de passagem
- Eletroduto que desce
- Eletroduto que sobe
- Ⓜ Medidor
- ▬ Quadro parcial
- ▬ Quadro geral
- ▷ Tomada baixa
- ▷ Tomada média
- ▷ Tomada alta
- Int. simples
- Int. duplo
- Luminária
- ⏏ Fase, neutro, retorno, terra

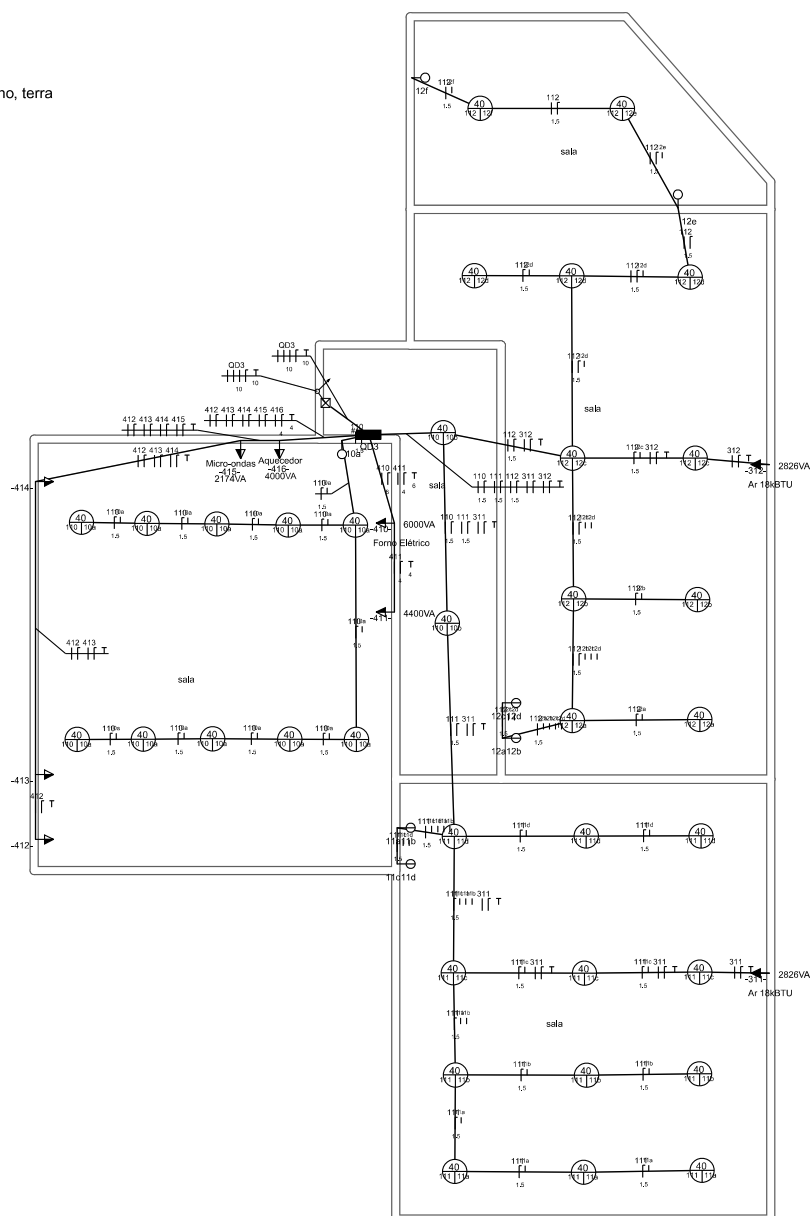


Documento assinado digitalmente
 SIDINEI ANDRADE DA SILVA
 Data: 31/10/2023 15:54:30
 Verifique em: <https://validar.dig.br>


Madre Benicia- QD3		
Autor: Sidinei Andrade da Silva		
Data: 31/10/2023	Escala: 1:50	Folha: 1

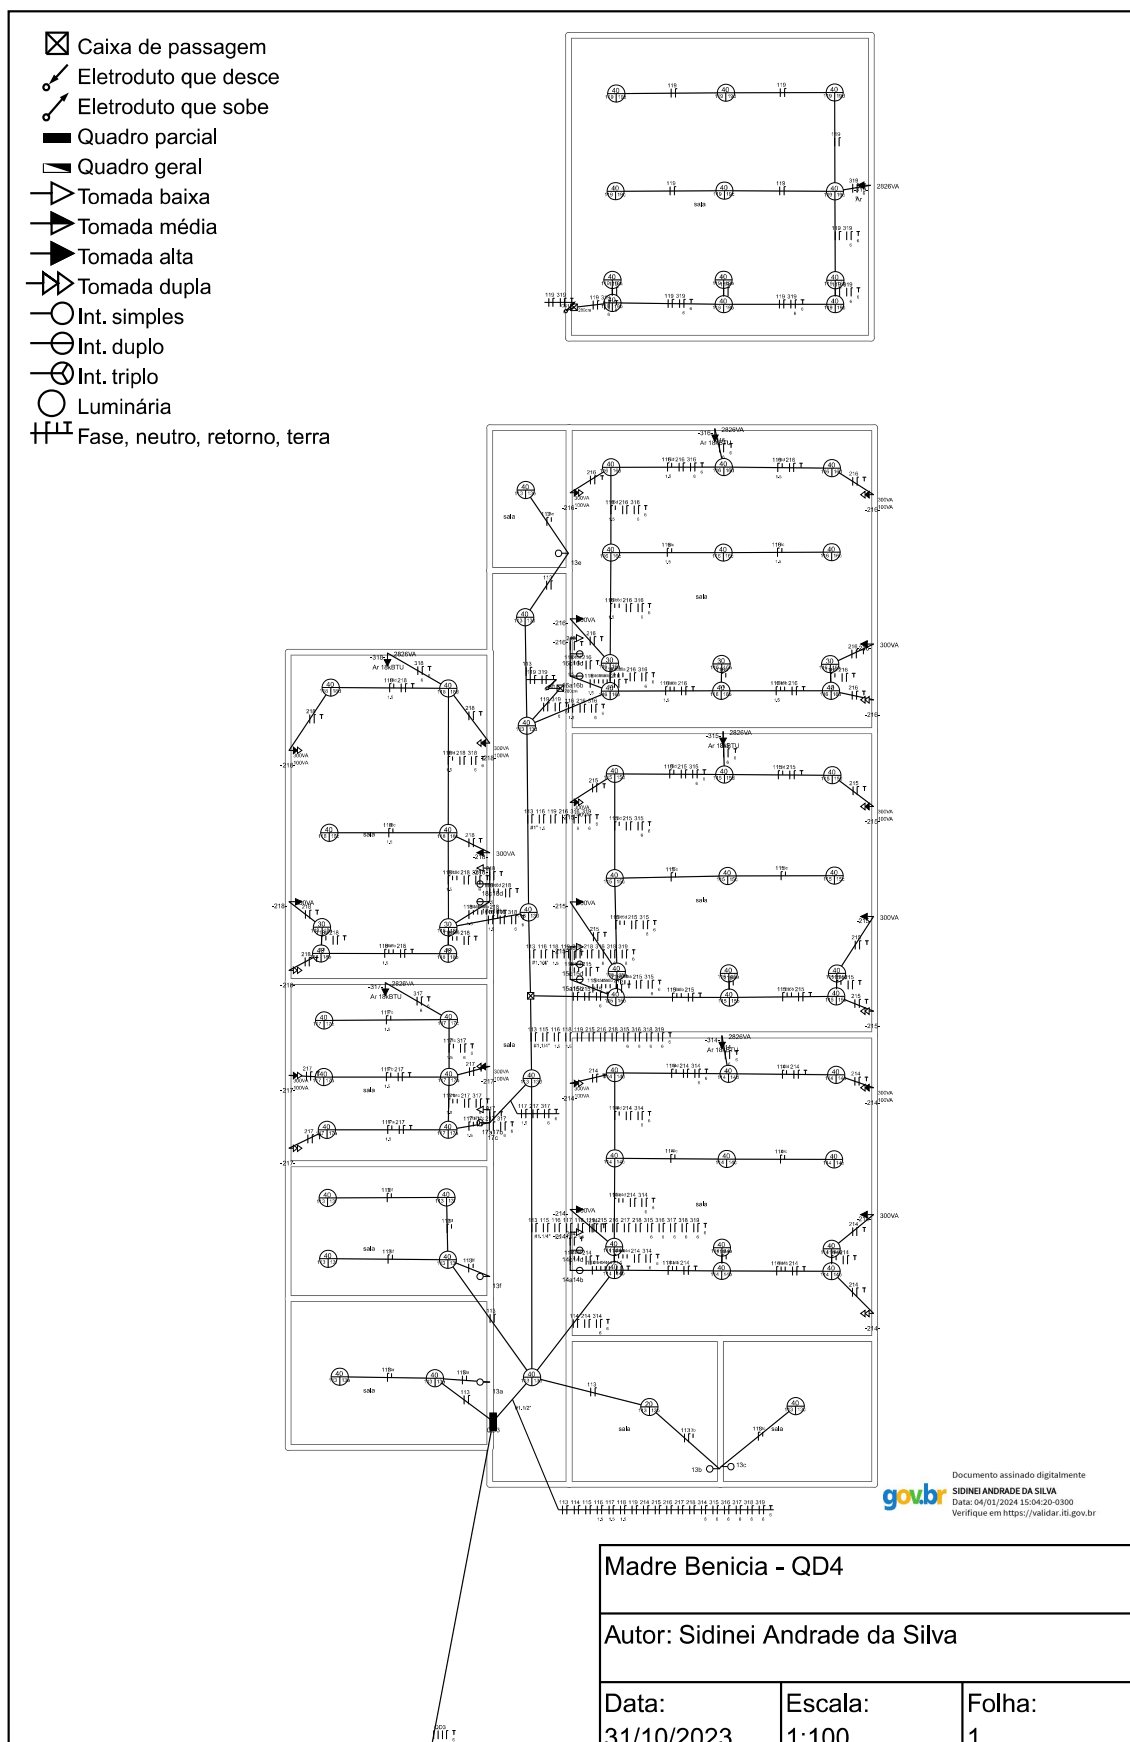

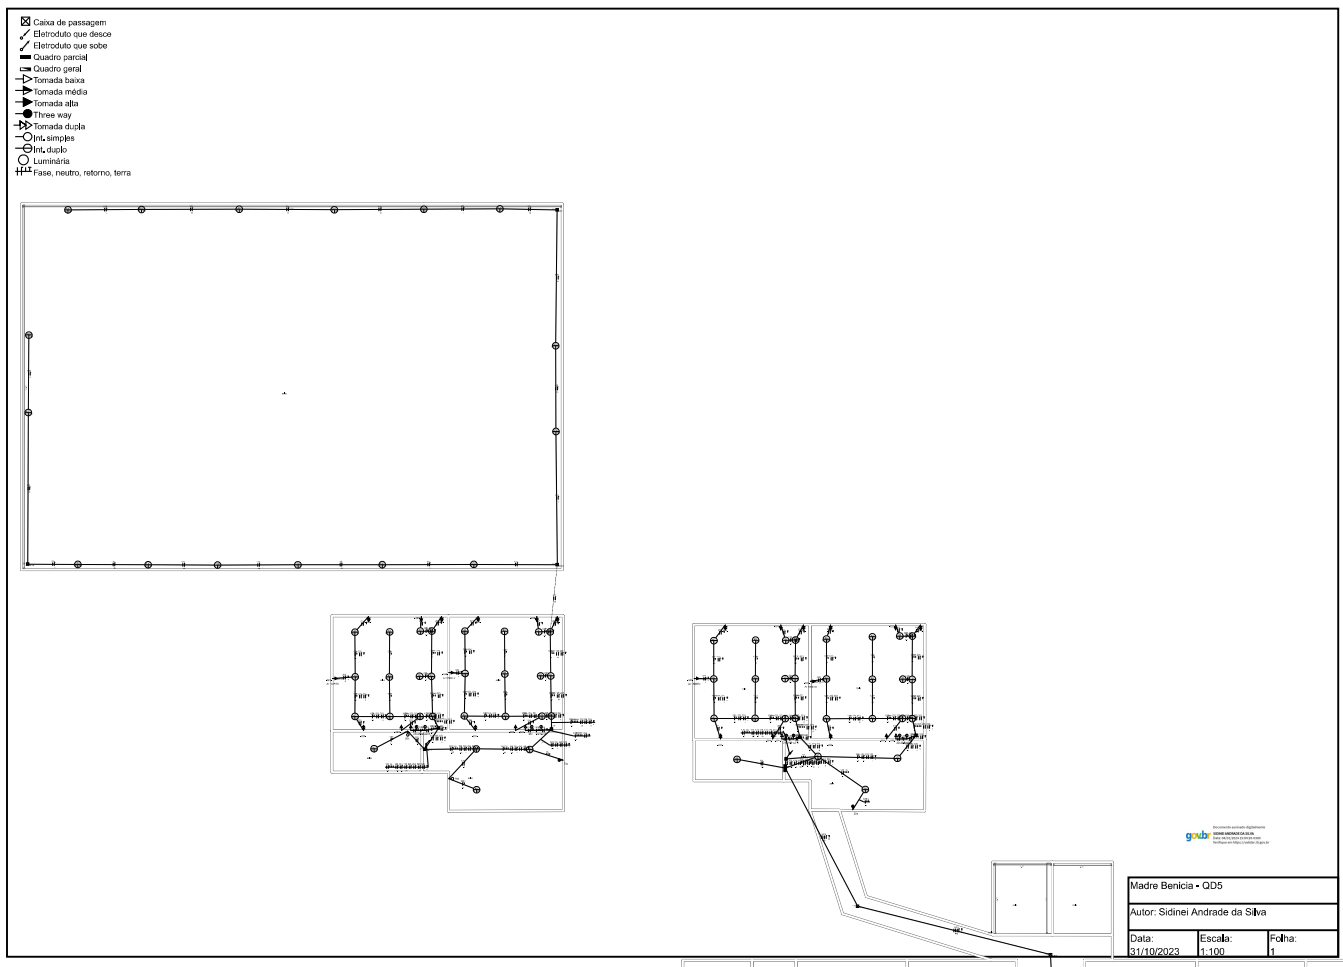

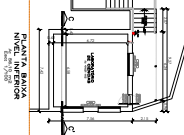

- Constru
Demolir

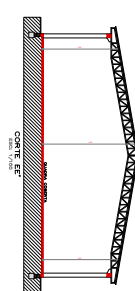

ARQ 01/02	Pharmac	Etat: INOCUA Deterio: LUGAL Data: 21/02/2003 Versao: RCO	ARQ 01/02
-----------	---------	---	-----------

05 PLANTA FORRO
ES: 1/150

LEGENDA:

-  Tubo PVC esgotão 200 mm
-  Caixa de inspeção
-  Área de intervenção
-  Linha em proteção
-  Telha flococimento 8mm
-  Telha aço galvanizada (grinásio)
-  Telha cerâmica francesa
-  Telha zincada com isolamento
-  Forro PVC a substituir por novo
-  Piso cerâmico à instalar
-  Construir
-  Demolir

