






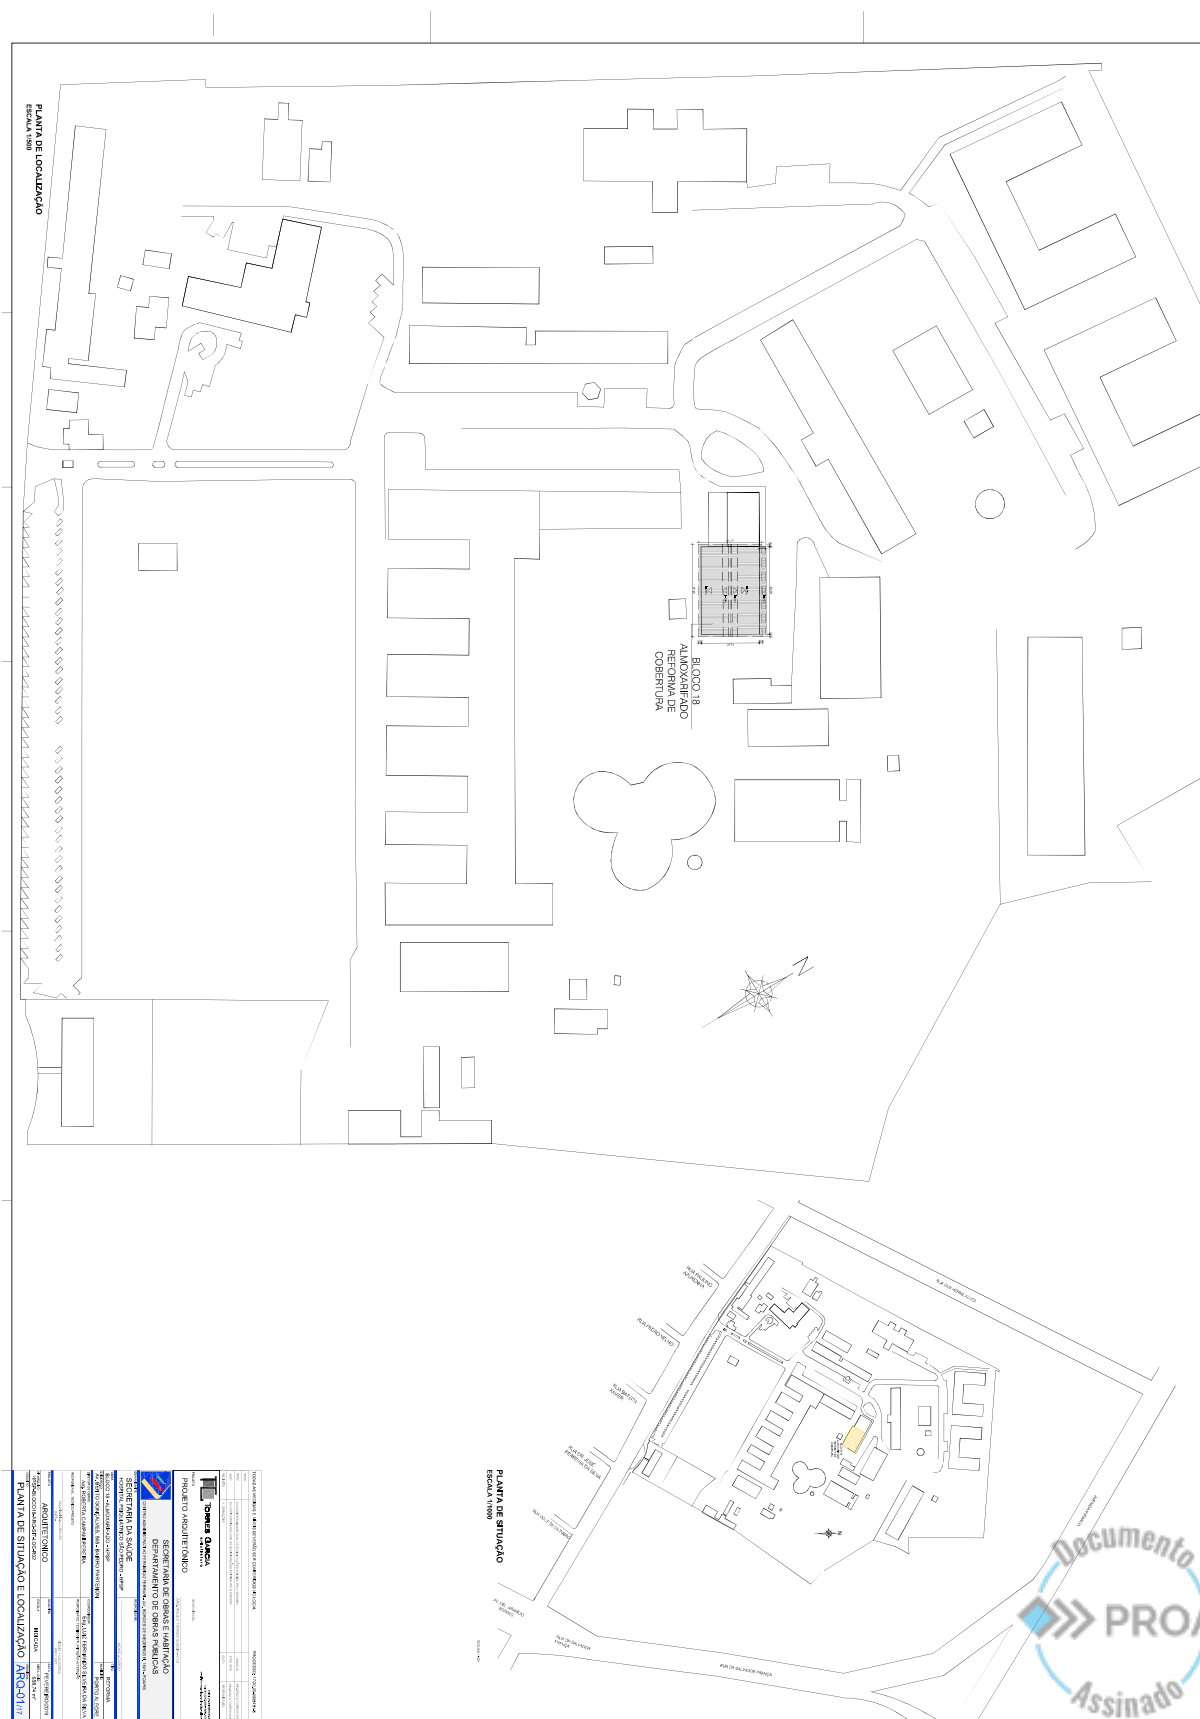


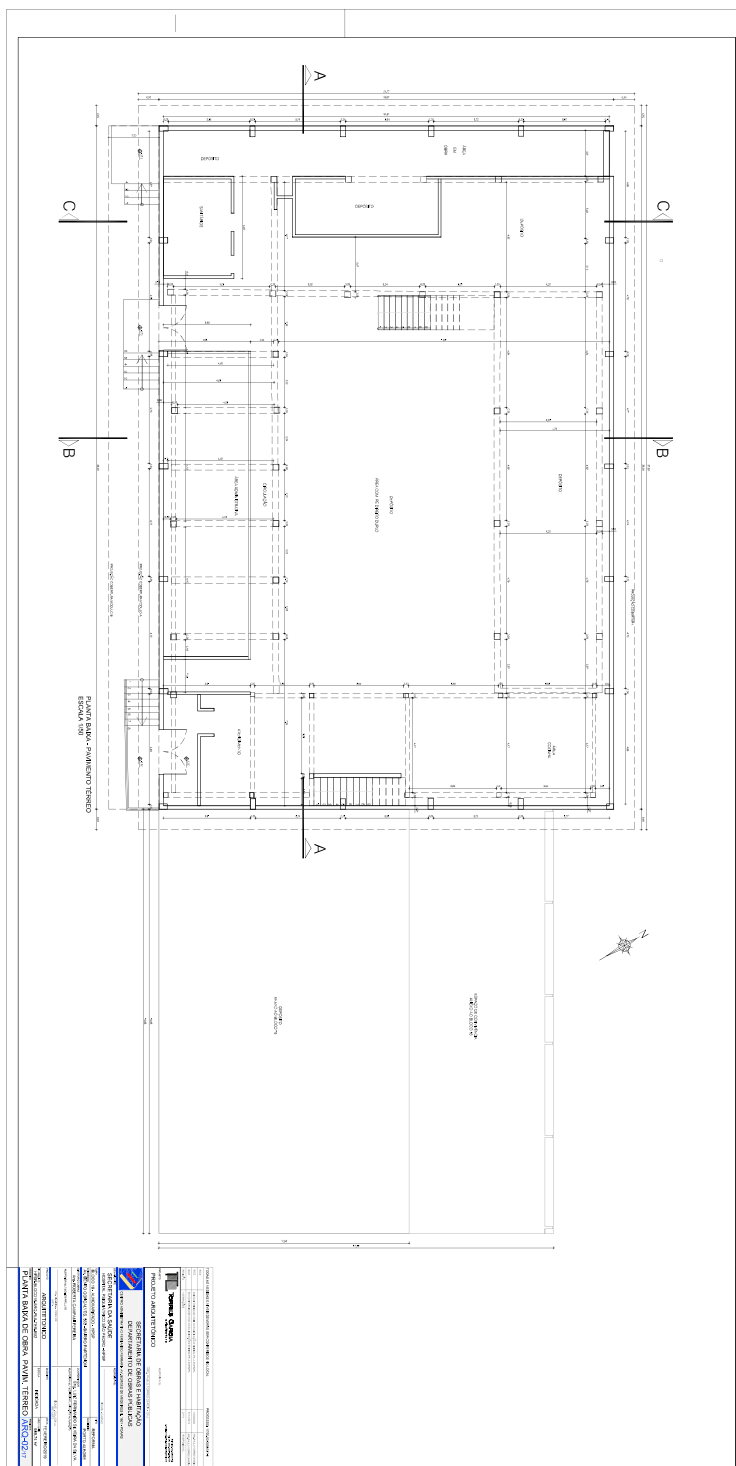


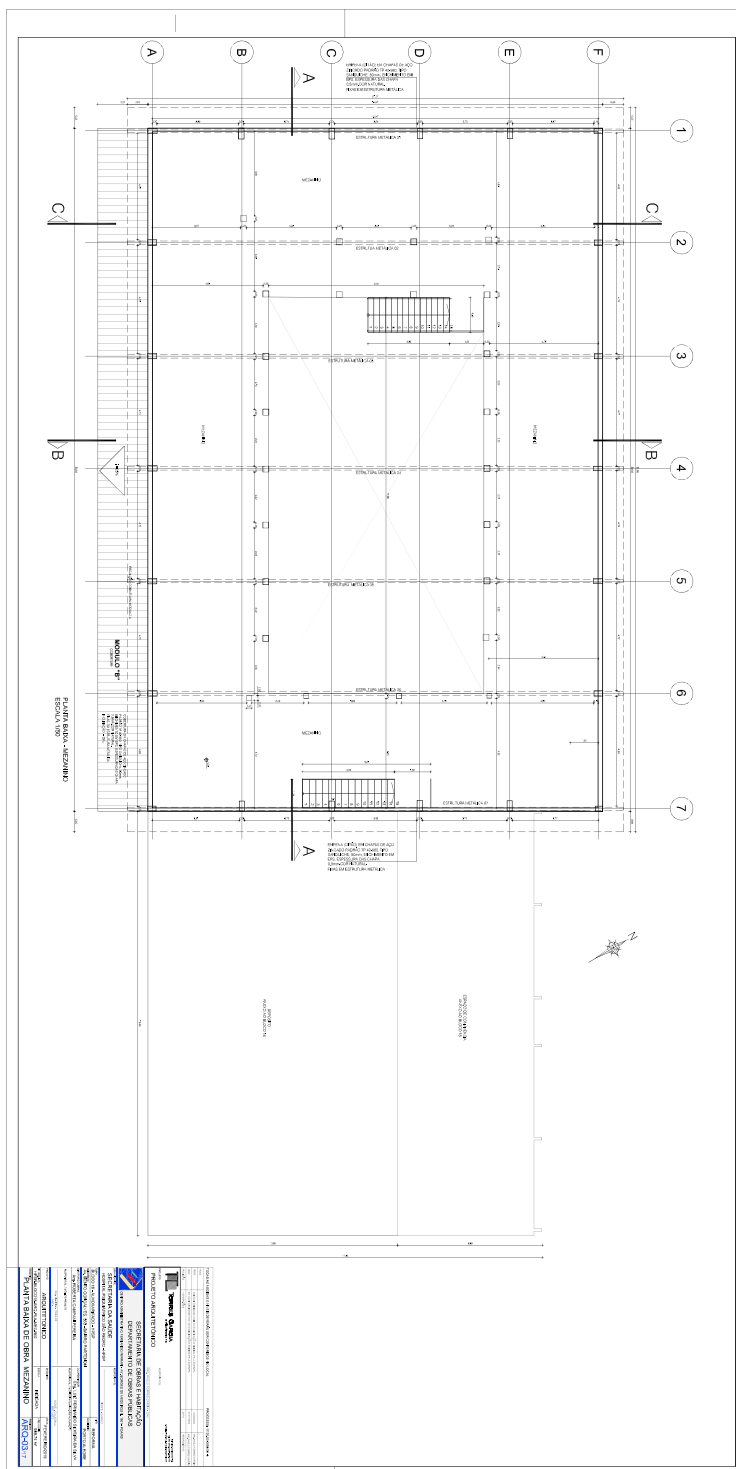

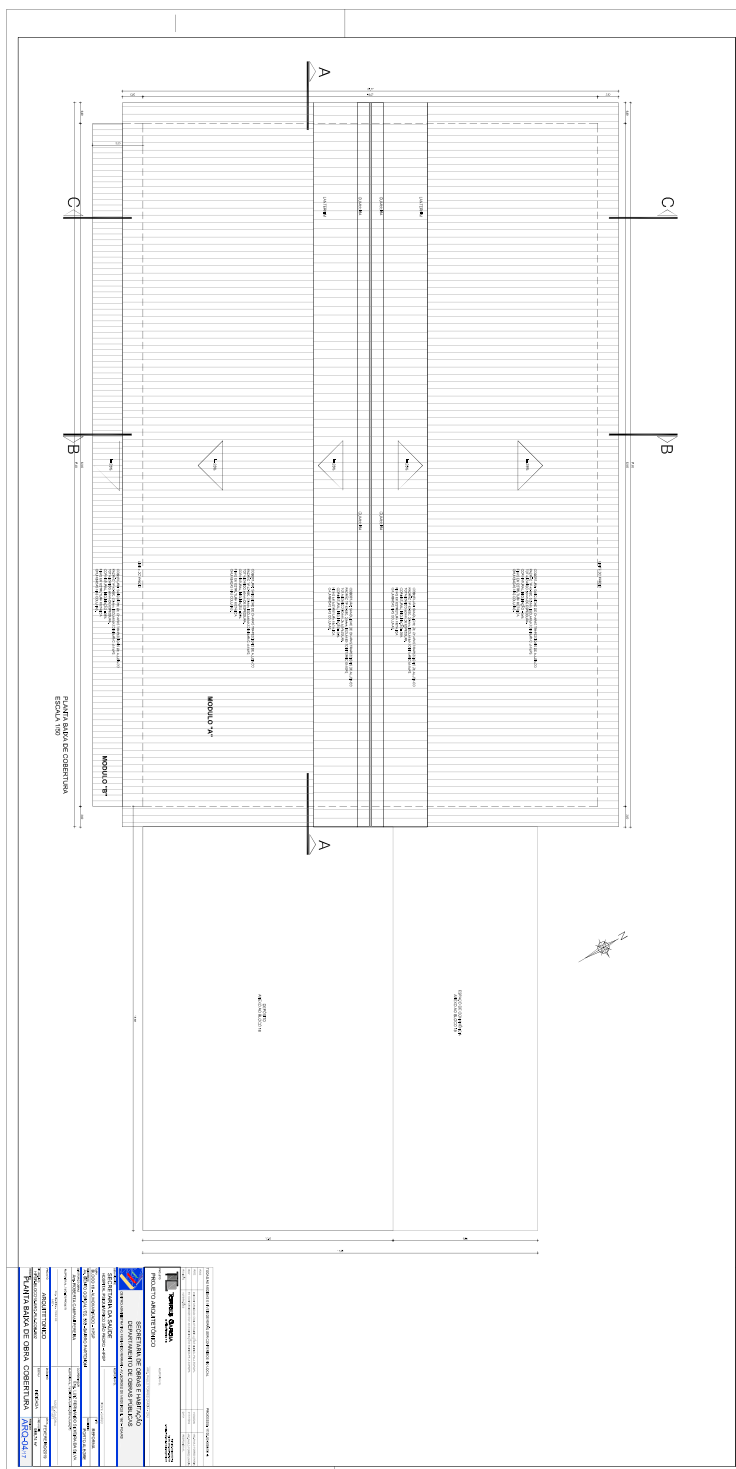

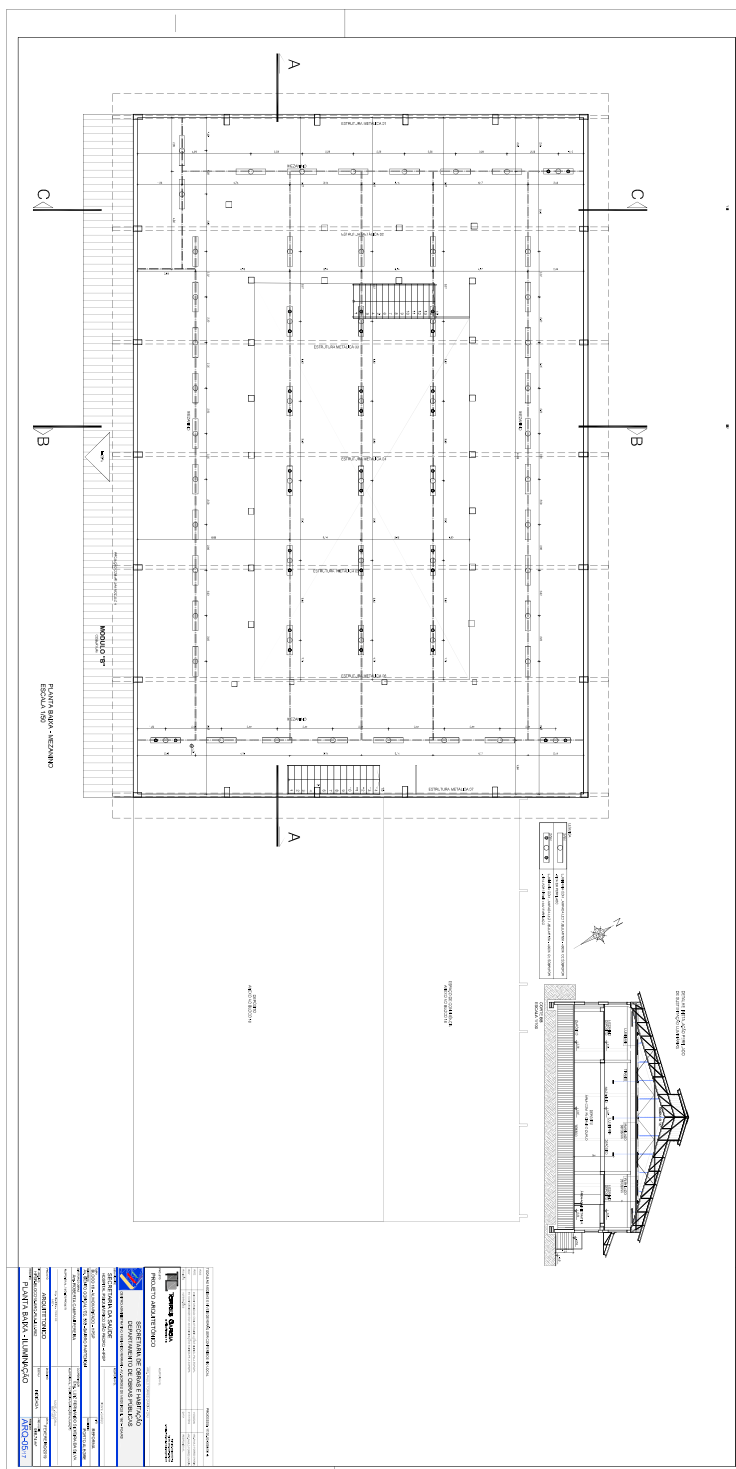

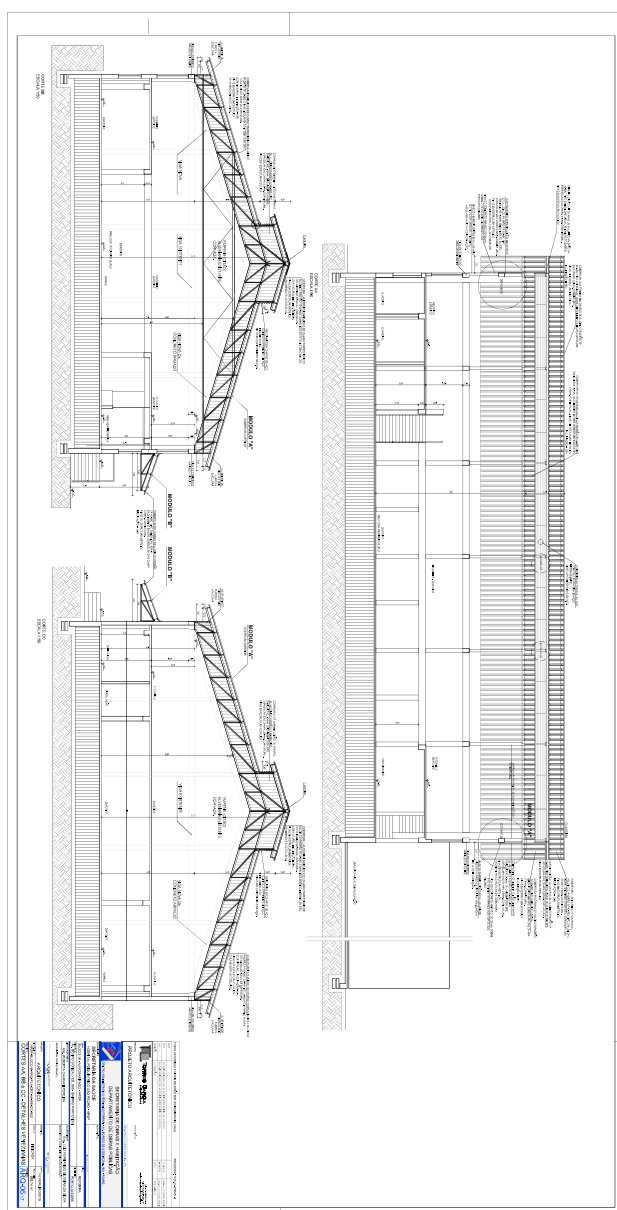

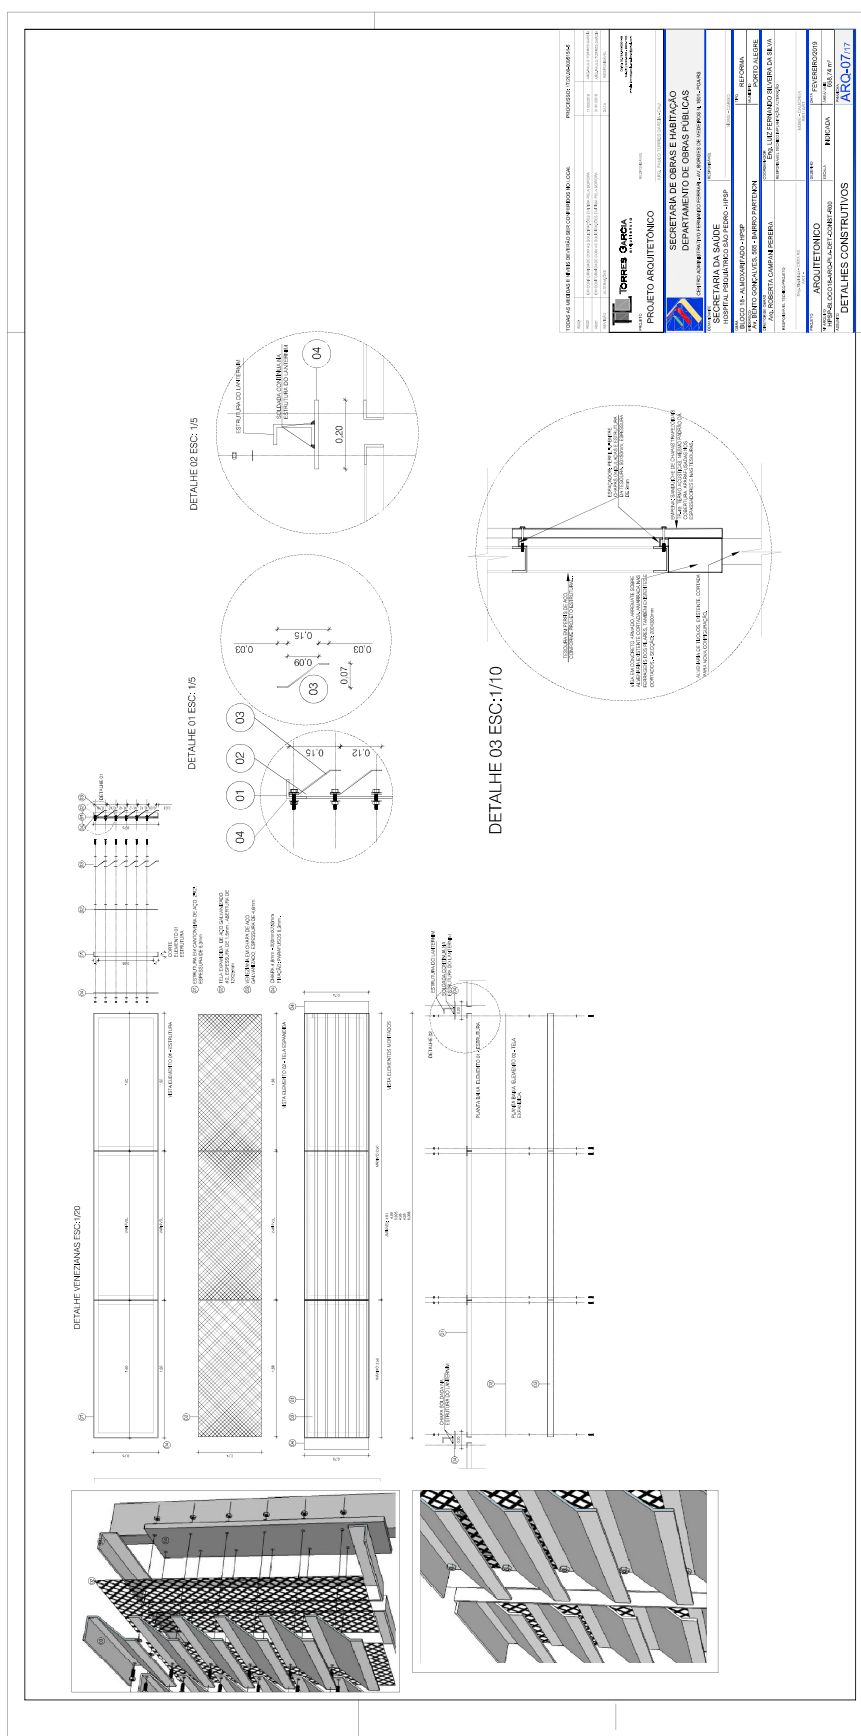













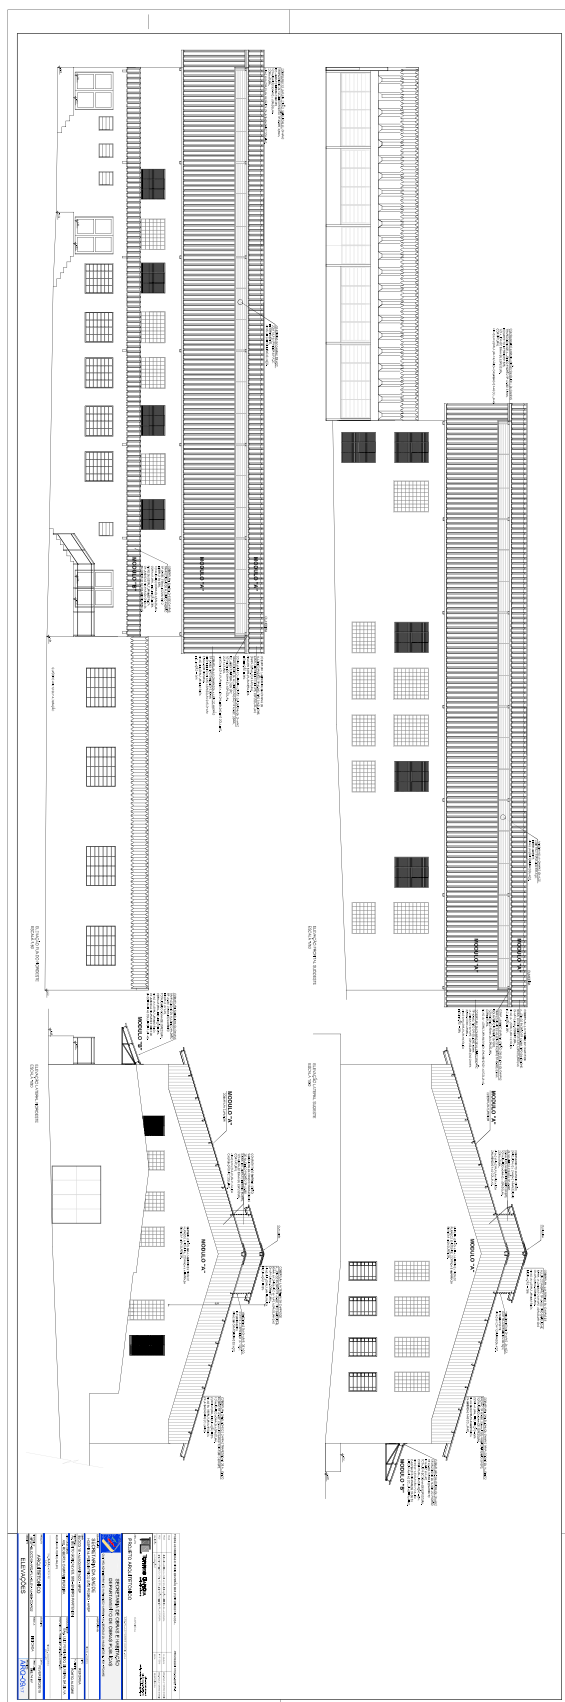


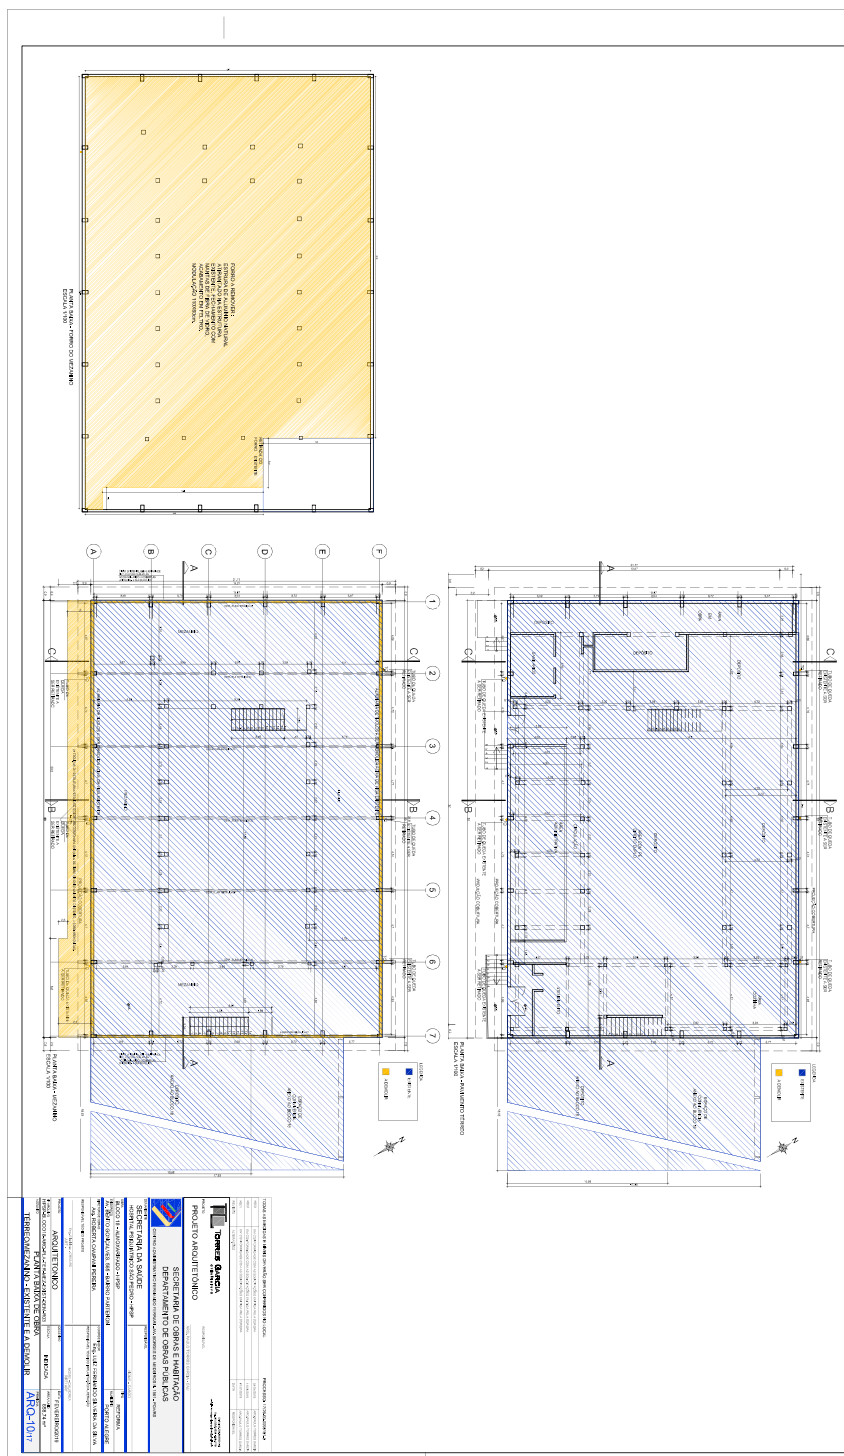



Documento
PROA
Assinado

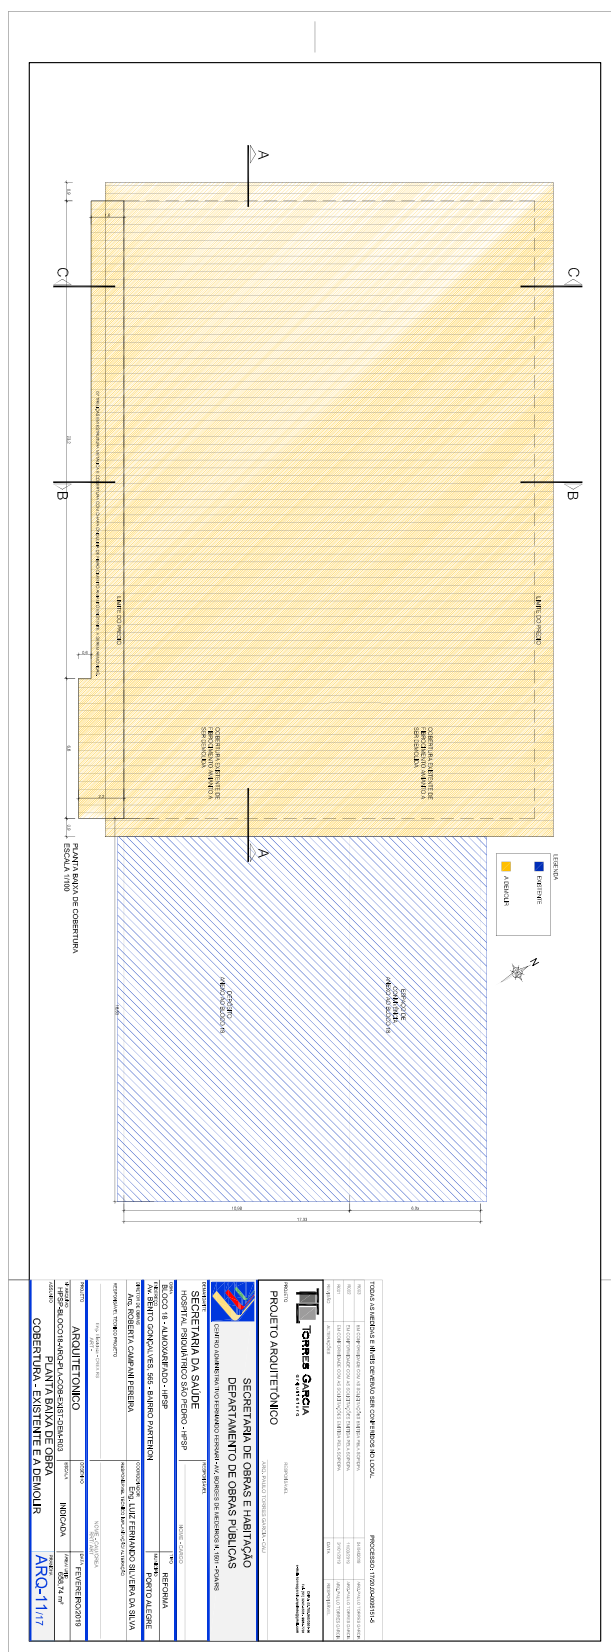


Documento
PROA
Assinado

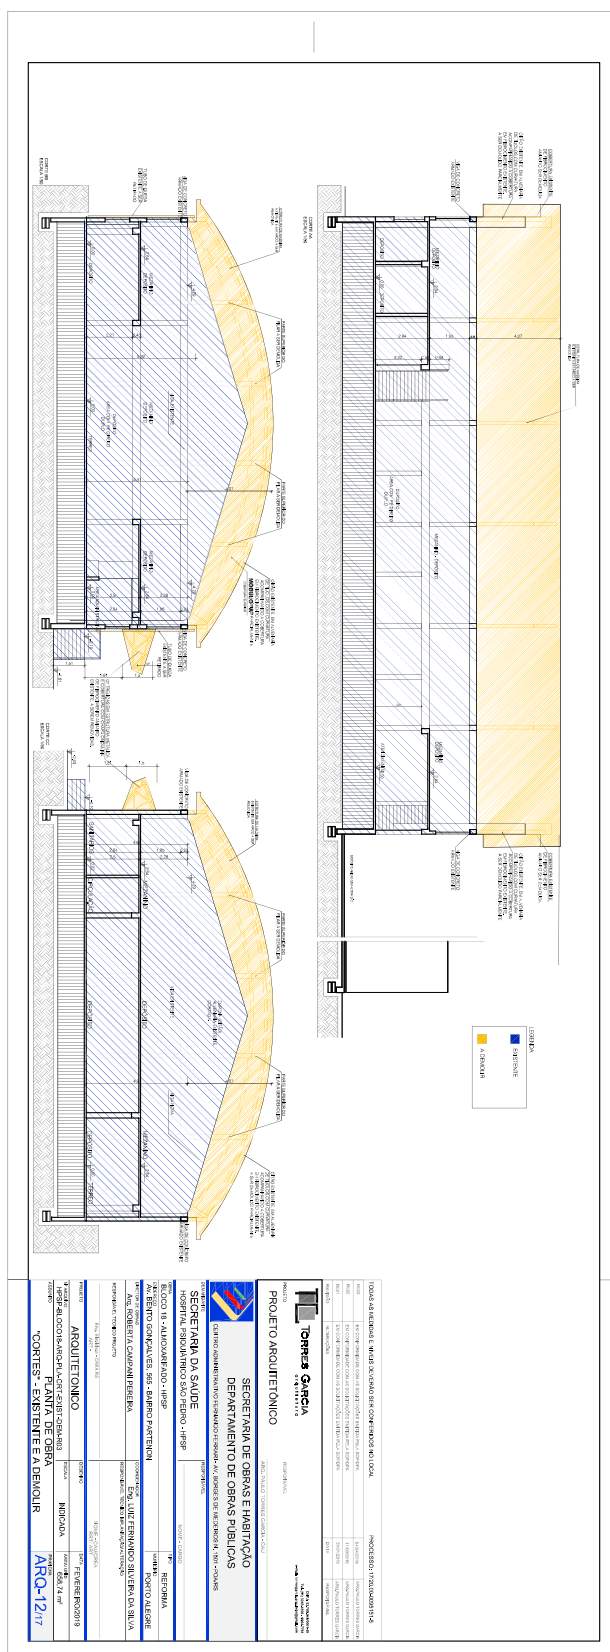


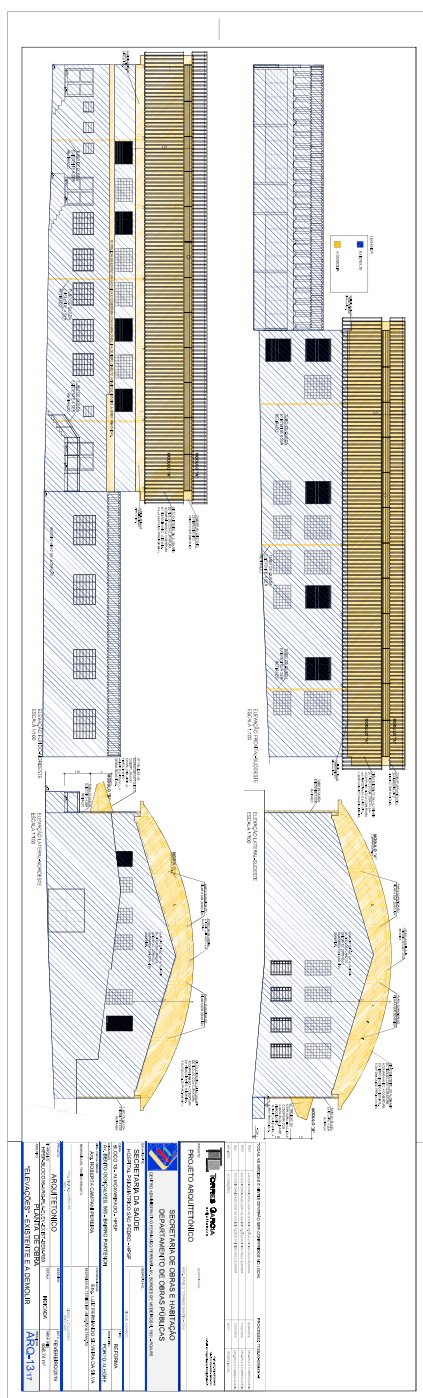

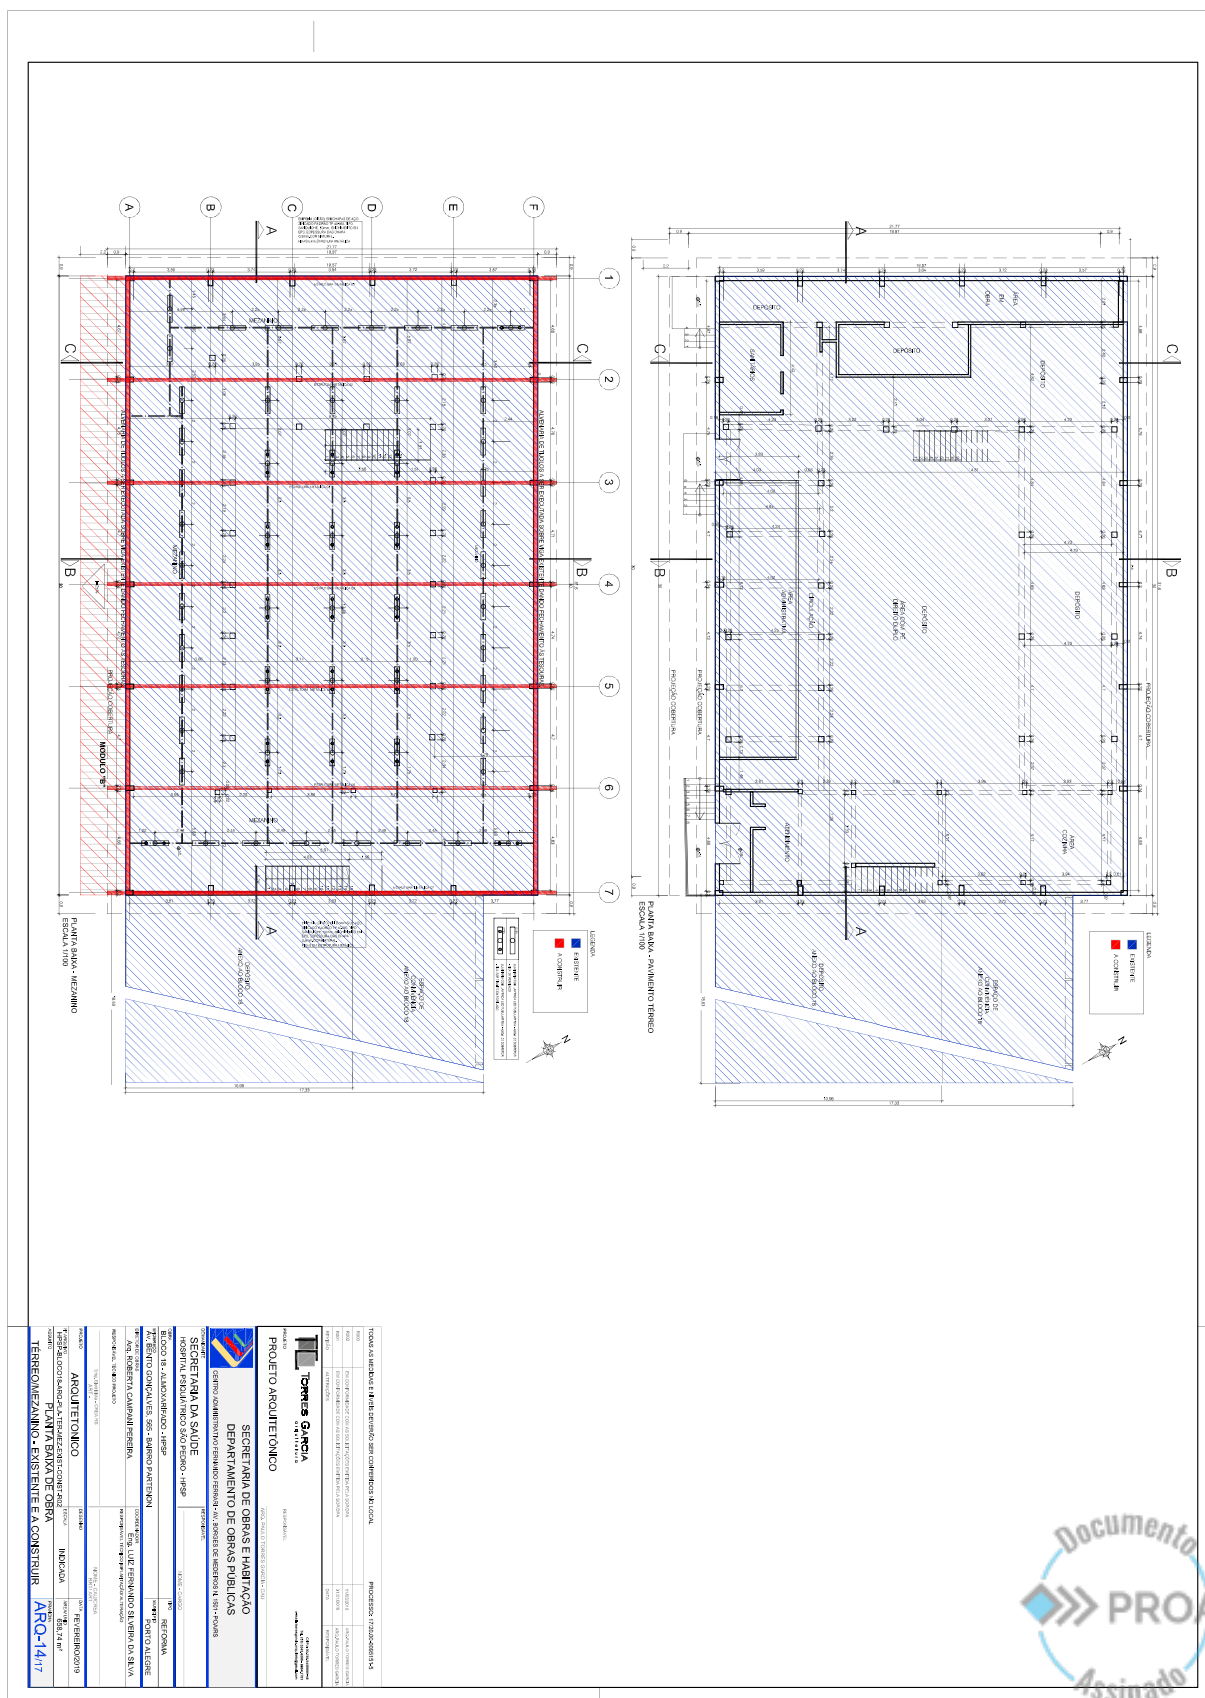


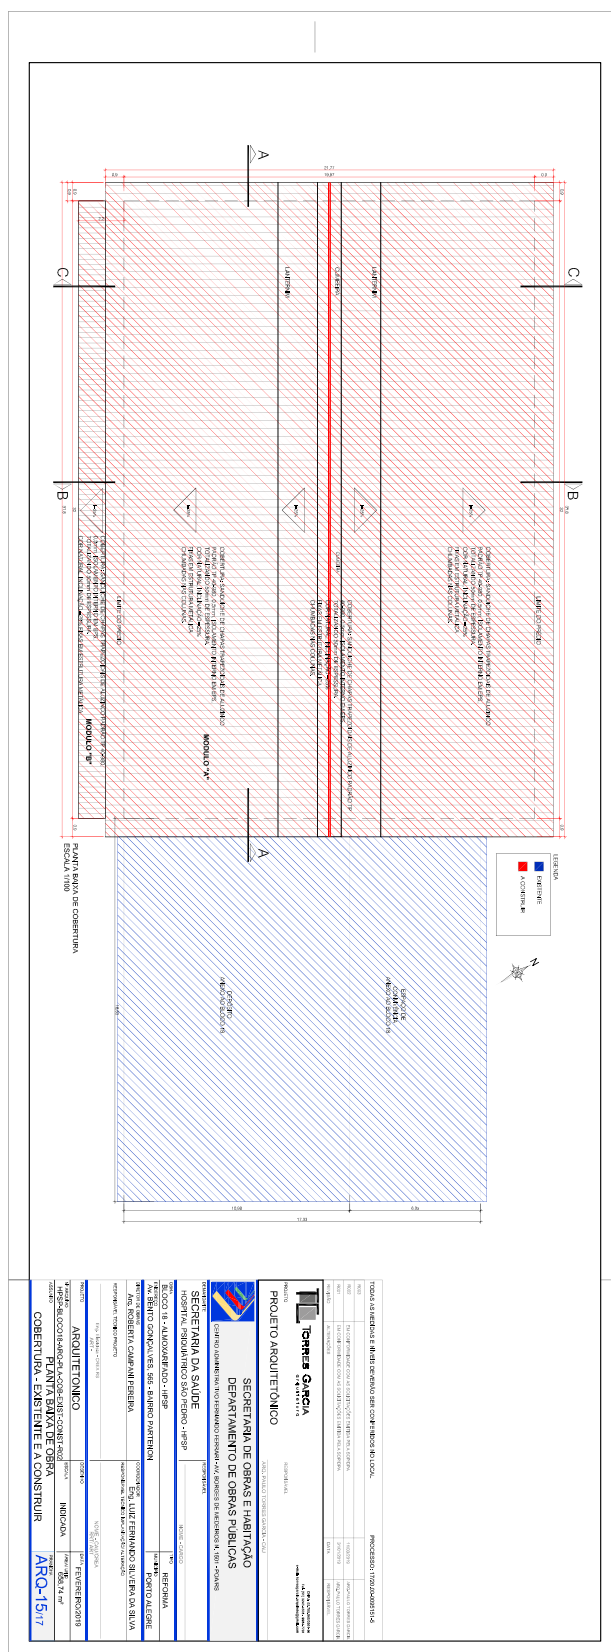

Documento
PROA
Assinado

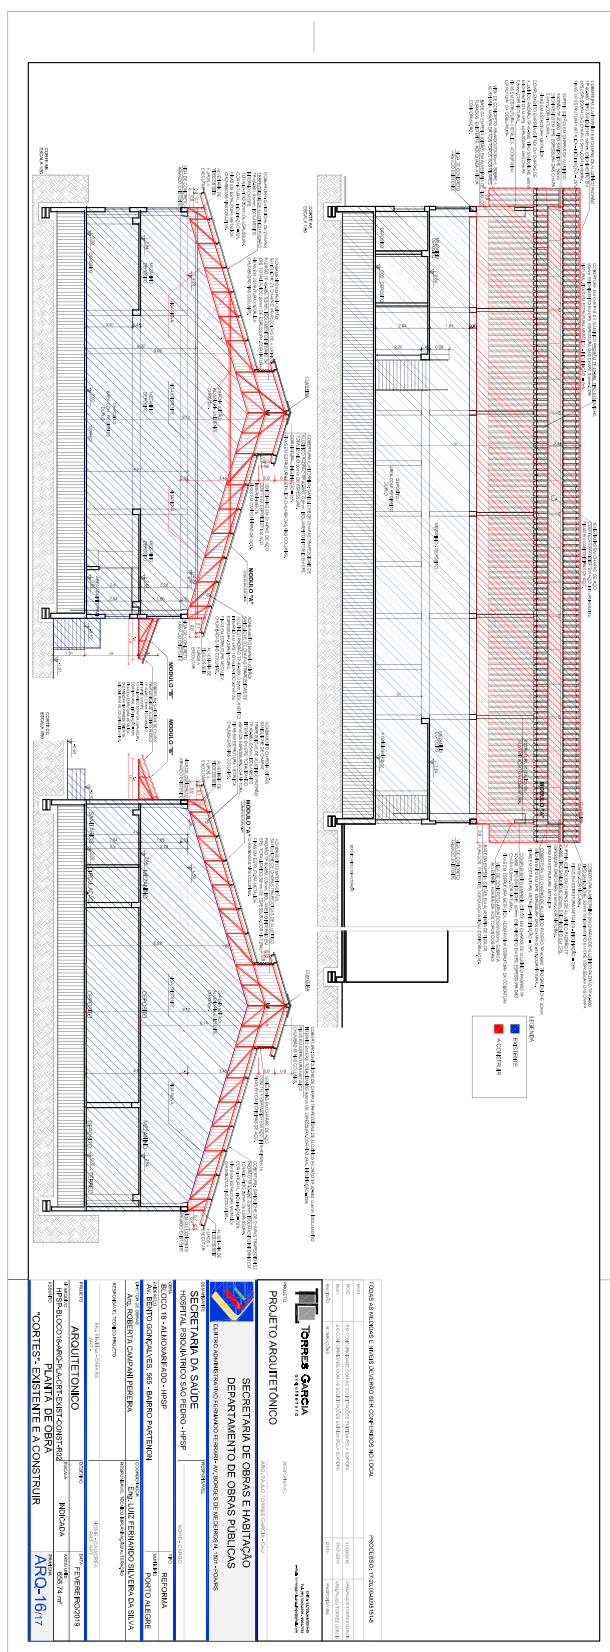

Documento
PROA
Assinado

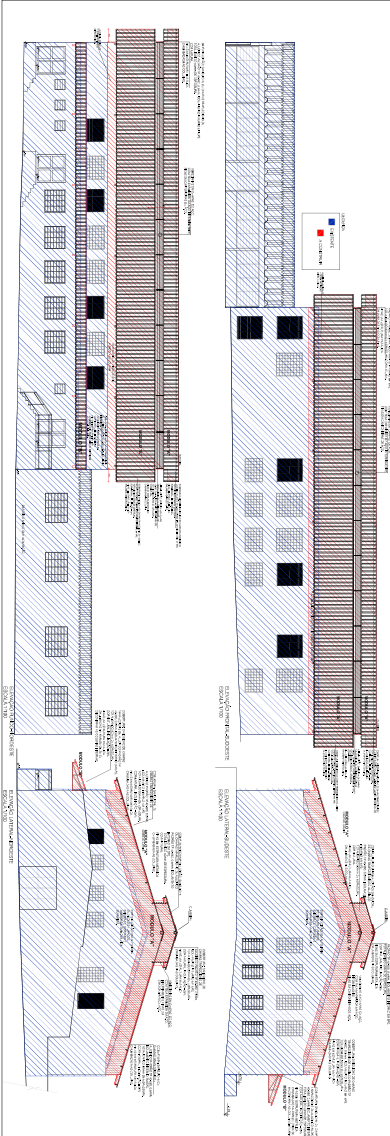




Nome do documento: 963 a 979.pdf

Documento assinado por

Órgão/Grupo/Matrícula

Data

Lara Meneghel de Quadros

SES / HPSP-ARQUITE / 3231690

30/09/2020 11:51:43

