


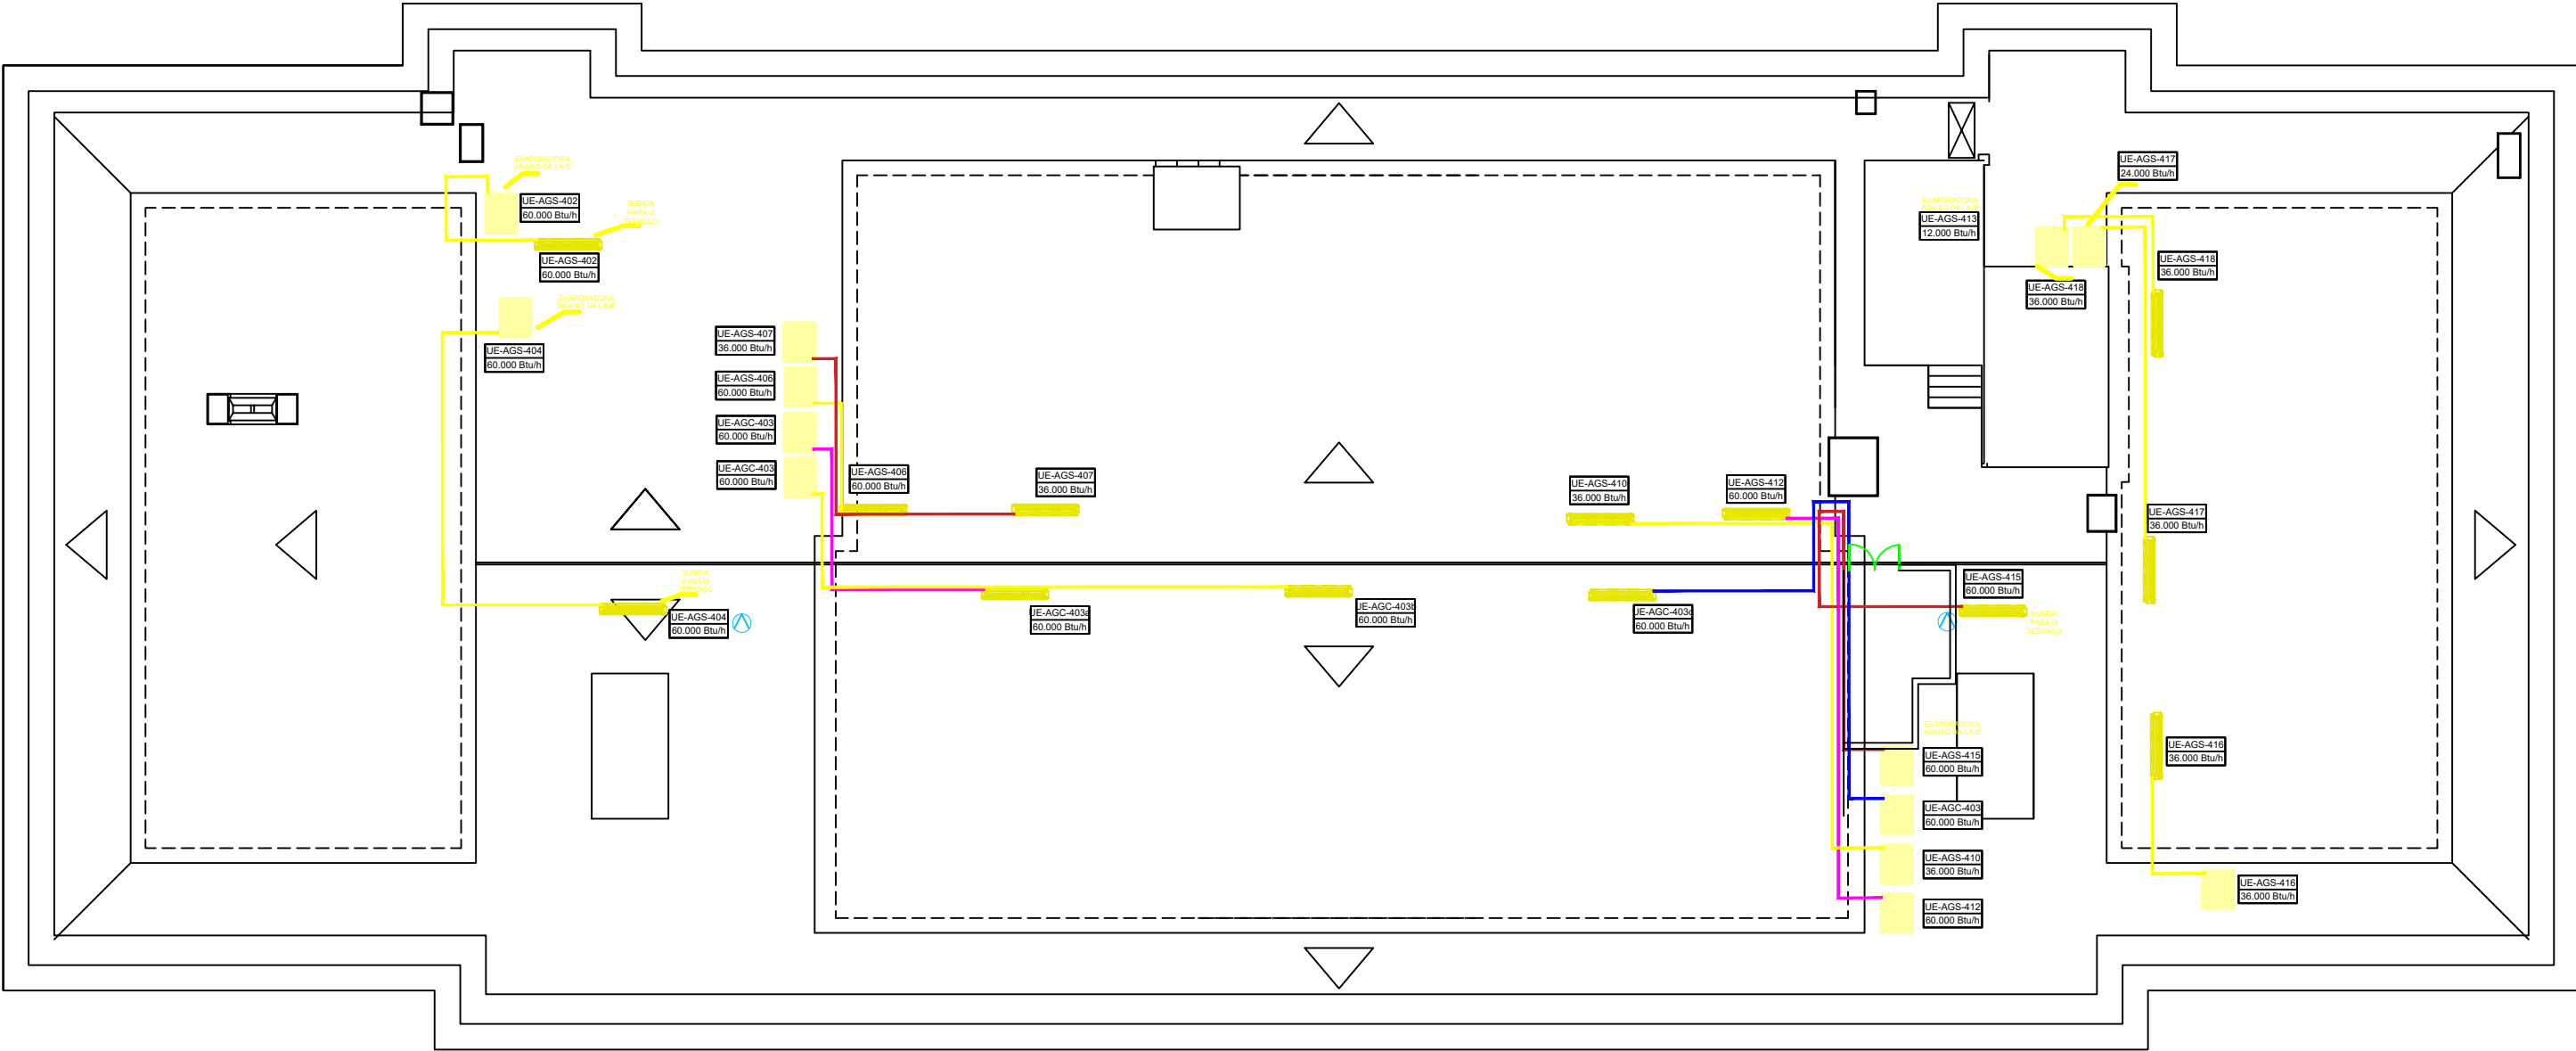

PLANTA BAIXA
LINHAS FRIGORÍGENAS