
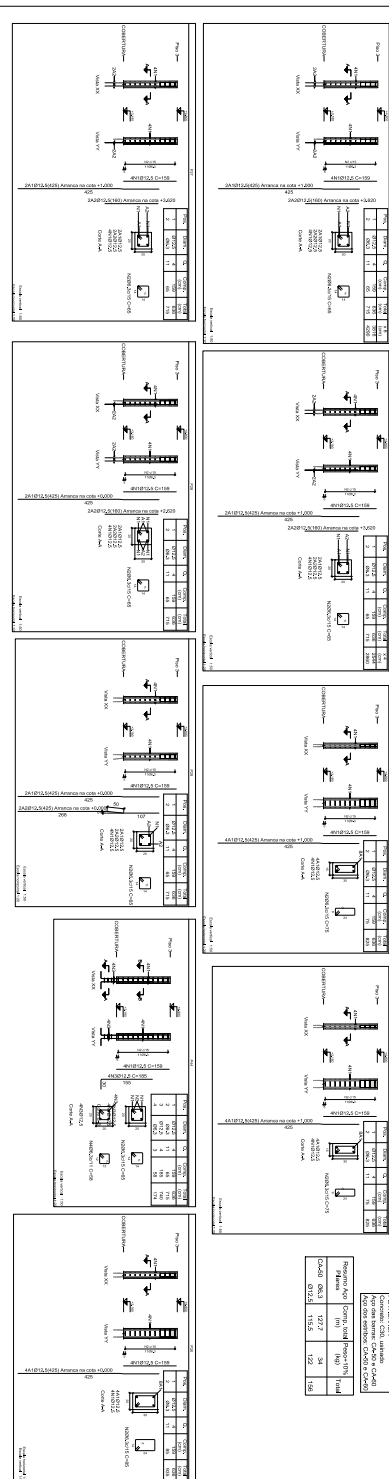


DET. DE PILARES - PLATIBANDA
ESCALA: 1/50


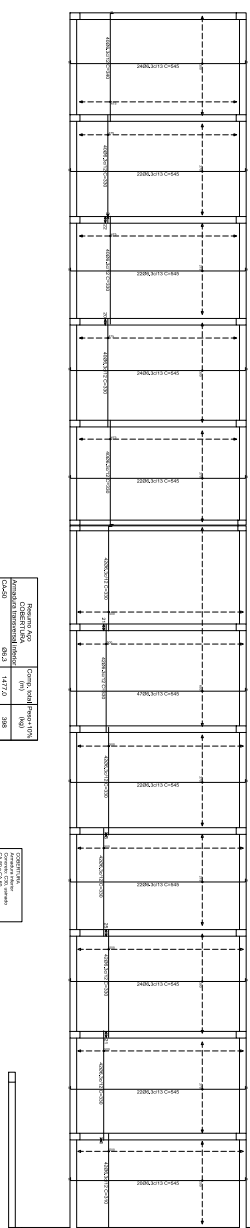



ARMADURA POSITIVA DAS LAJES - COBERTURA
ESCALA: 1/50

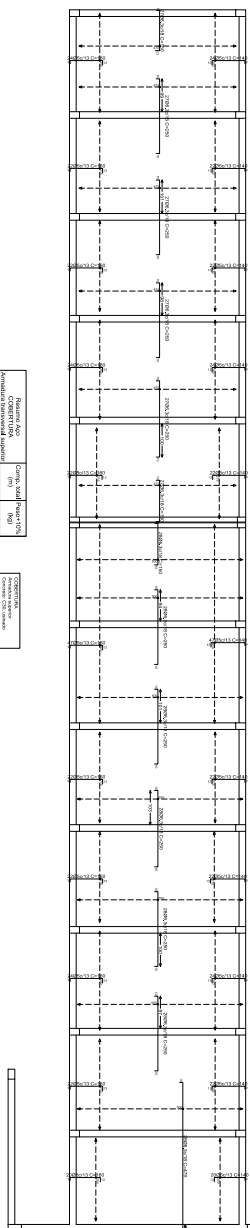



ARMADURA NEGATIVA DAS LAJES - COBERTURA
ESCALA: 1/50

[illegible]