



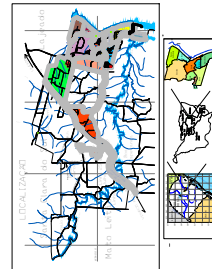


LOCALIZAÇÃO

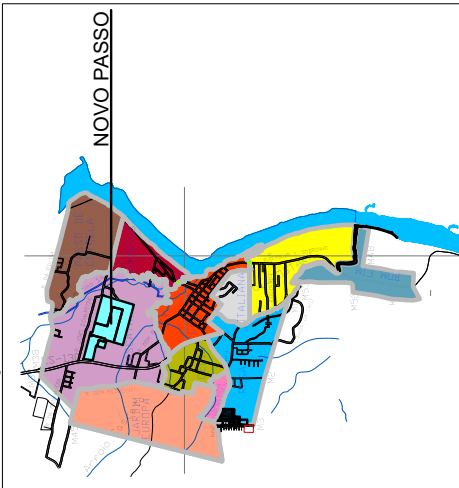

MATRÍCULA 1763	
P1	X=403849.098 Y=4738483.300
P2	X=403849.098 Y=4738483.300
MATRÍCULA 1764	
P1	X=403849.098 Y=4738483.300
P2	X=403849.098 Y=4738483.300
PROJEÇÃO UTM
DATUM H= SIRGAS 2000 - FUSO 22 SUL
DATUM V= MAREGRÁFO DE IMBITUBA SC

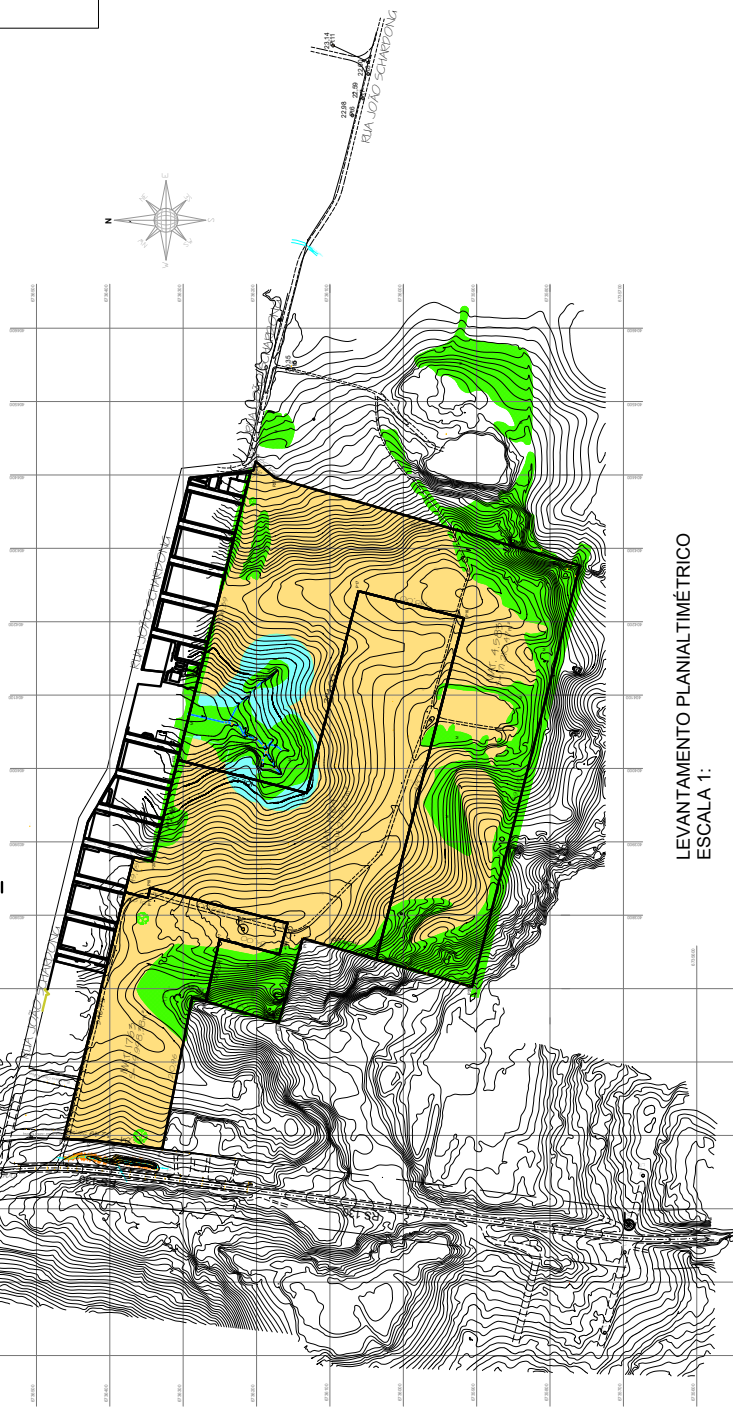

LEVANTAMENTO PLANIALTIMÉTRICO
ESCALA 1:

PREFEITURA MUNICIPAL DE CASIMIRO DE LIMA	
DEPARTAMENTO DE PLANEJAMENTO E ORÇAMENTO	
LEVANTAMENTO PLANIALTIMÉTRICO	
MATRÍCULA Nº. 1764-683	
DATA DE EMISSÃO	DATA DE RECEBIMENTO
LOCAL	VALOR
30/04/2025	300,00 R\$